


NATIONAL LANDSCAPE CONSERVATION SYSTEM

San Pedro Riparian National Conservation Area

Arizona State Office

I hereby certify that the maps and legal boundary description, dated June 29, 2010, represents the boundary of the San Pedro Riparian National Conservation Area within the jurisdiction of the Arizona State Office.

Signed:

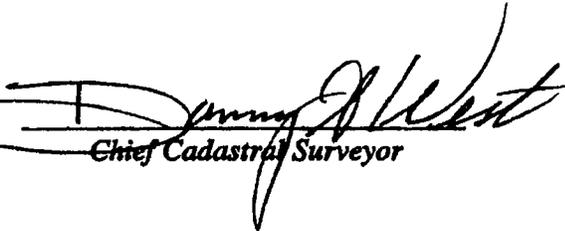
Chief Cadastral Surveyor

Date: 10.29.10

I hereby certify and accept the maps and legal boundary description, dated June 29, 2010, of the San Pedro Riparian National Conservation Area within the jurisdiction of the Arizona State Office as designated by Public Law 100-696 and as entered into the National Landscape Conservation System under Public Law 111-11.

Signed:


State Director

Date:

7/1/2010

June 29, 2010

**LEGAL DESCRIPTION OF THE
SAN PEDRO RIPARIAN NATIONAL CONSERVATION AREA**

Commencing at the POINT OF BEGINNING, the northwest corner of section 19, T. 18 S., R. 21 E., Gila and Salt River Meridian, Cochise County, Arizona:

Thence southerly, along the Township line between R. 20 E. and R. 21 E., to the east one-quarter section corner of section 24, T. 18 S., R. 20 E., only;

Thence westerly, along the east and west center line of section 24, to the center one-quarter section corner of section 24, T. 18 S., R. 20 E.;

Thence southerly, along the north and south center line of section 24, to the one-quarter section corner of sections 24 and 25, T. 18 S., R. 20 E.;

Thence easterly, along the section line between sections 24 and 25, to the southeast corner of section 24, T. 18 S., R. 20 E., only;

Thence southerly, along the Township line between R. 20 E. and R. 21 E., to the west one-quarter section corner of section 30, T. 18 S., R. 21 E., only;

Thence easterly, along the east and west center line of section 30, to the center one-quarter section corner of section 30, T. 18 S., R. 21 E.;

Thence southerly, along the north and south center line of section 30, to the one-quarter section corner of sections 30 and 31, T. 18 S., R. 21 E.;

Thence easterly, along the section line between sections 30 and 31, to the southwest corner of section 29, T. 18 S., R. 21 E.;

Thence southerly, along the section line between sections 31 and 32, T. 18 S., R. 21 E., to the intersection of the boundary of the San Juan De Las Boquillas Y Nogales land grant;

Thence southerly, along the boundary of said land grant, a distance of approximately two and one-half miles, to corner No. 5 of said land grant;

Thence southeasterly, along the boundary of said land grant, a distance of approximately four miles, to the intersection of the section line between sections 32 and 33, T. 19 S., R. 21 E.;

Thence southerly, along the section line between sections 32 and 33, to the southwest corner of section 33, T. 19 S., R. 21 E.;

Thence southerly, along the section line between sections 4 and 5, T. 20 S., R. 21 E., to the southwest corner of section 4, T. 20 S., R. 21 E.;

Thence westerly, along the section line between sections 5 and 8, to the northwest corner of section 8, T. 20 S., R. 21 E.;

Thence southerly, along the section line between sections 7 and 8, to the southwest corner of section 8, T. 20 S., R. 21 E.;

June 29, 2010

Thence southerly, along the section line between sections 17 and 18, to the north one-sixteenth section corner of sections 17 and 18, T. 20 S., R. 21 E.;

Thence westerly, along the east and west center line of the northeast quarter of section 18, to the center-north one-sixteenth section corner of section 18, T. 20 S., R. 21 E.;

Thence westerly, along the east and west center line of the northwest quarter of section 18, to the north one-sixteenth section corner of sections 13 and 18, Tps. 20 S., Rs. 20 and 21 E.;

Thence southerly, along the Township line between Rs. 20 and 21 E., to the one-quarter section corner of sections 13 and 18, Tps. 20 S., Rs. 20 and 21 E.;

Thence easterly, along the east and west center line of section 18, to the center-west one-sixteenth section corner of section 18, T. 20 S., R. 21 E.;

Thence southerly, along the north and south center line of the southwest quarter of section 18, to the southwest one-sixteenth section corner of section 18, T. 20 S., R. 21 E.;

Thence easterly, along the east and west center line of the southwest quarter of section 18, to the south-center one-sixteenth section corner of section 18, T. 20 S., R. 21 E.;

Thence northerly, along the north and south center line of section 18, to the center one-quarter section corner of section 18, T. 20 S., R. 21 E.;

Thence easterly, along the east and west center line of section 18, to the one-quarter section corner of sections 17 and 18, T. 20 S., R. 21 E.;

Thence southerly, along the section line between sections 17 and 18, to the southwest section corner of section 17, T. 20 S., R. 21 E.;

Thence easterly, along the section line between sections 17 and 20, to the southeast section corner of section 17, T. 20 S., R. 21 E.;

Thence easterly, along the section line between sections 16 and 21, to the one-quarter section corner of sections 16 and 21, T. 20 S., R. 21 E.;

Thence southerly, along the north and south center line of section 21, to the one-quarter section corner of sections 21 and 28, T. 20 S., R. 21 E.;

Thence southerly, along the north and south center line of section 28, to the one-quarter section corner of sections 28 and 33, T. 20 S., R. 21 E.;

Thence southerly, along the north and south center line of section 33, to the standard one-quarter section corner of section 33, on the Fourth Standard Parallel South, T. 20 S., R. 21 E.;

Thence westerly, along the Fourth Standard Parallel South, to the closing section corner of sections 3 and 4, T. 21 S., R. 21 E.;

Thence southerly, along the section line between sections 3 and 4, to the one-quarter section corner of sections 3 and 4, T. 21 S., R. 21 E.;

June 29, 2010

Thence easterly, along the east and west center line of section 3, T. 21 S., R. 21 E., to the intersection of the boundary of the San Juan De Las Boquillas Y Nogales land grant;

Thence southeasterly, along the boundary of said land grant, a distance of approximately one-half mile, to the northwest section corner of section 11, T. 21 S., R. 21 E.;

Thence southerly, along the section line between sections 10 and 11, to the southwest section corner of section 11, T. 21 S., R. 21 E.;

Thence southerly, along the section line between sections 14 and 15, to the southwest section corner of section 14, T. 21 S., R. 21 E.;

Thence southerly, along the section line between sections 22 and 23, to the southwest section corner of section 23, T. 21 S., R. 21 E.;

Thence easterly, along the section line between sections 23 and 26, to the one-quarter section corner of sections 23 and 26, T. 21 S., R. 21 E.;

Thence southerly, along the north and south center line of section 26, to the one-quarter section corner of sections 26 and 35, T. 21 S., R. 21 E.;

Thence easterly, along the section line between sections 26 and 35, to the northwest corner of section 36, T. 21 S., R. 21 E.;

Thence southerly, along the section line between sections 35 and 36, to the southwest corner of section 36, T. 21 S., R. 21 E.;

Thence easterly, along the Township line between T. 21 S. and T. 22 S., to the intersection of the boundary of the San Rafael Del Valle land grant;

Thence southeasterly, along the boundary line of said land grant, a distance of approximately one and one-quarter miles, to the southeast corner of Lot 1, section 12, T. 22 S., R. 21 E.;

Thence westerly, along the south line of Lot 1, section 12, to the center-north one-sixteenth section corner of section 12, T. 22 S., R. 21 E.;

Thence southerly, along the north and south center line of section 12, to the center one-quarter section corner of section 12; T. 22 S., R. 21 E.

Thence westerly, along the east and west center line of section 12 to the one-quarter section corner of sections 11 and 12, T. 22 S., R. 21 E.;

Thence southerly, along the section line between sections 11 and 12, to the southwest section corner of section 12; T. 22 S., R. 21 E.;

Thence westerly, along the section line between sections 11 and 14, to the east one-sixteenth section corner of sections 11 and 14, T. 22 S., R. 21 E.;

Thence southerly, along the north and south center line of the northeast quarter of section 14, to the northeast one-sixteenth section corner of section 14, T. 22 S., R. 21 E.;

Thence easterly, along the east and west center line of the northeast quarter of section 14, to the north one-sixteenth section corner of sections 13 and 14; T. 22 S., R. 21 E.

Thence easterly, along the east and west centerline of the northwest quarter of section 13, to the northwest one-sixteenth section corner of section 13, T. 22 S., R. 21 E.;

Thence northerly, along the north and south centerline of the northwest quarter of section 13, to the west one-sixteenth section corner of sections 12 and 13, T. 22 S., R. 21 E.;

Thence easterly, along the section line between sections 12 and 13, to the southeast section corner of section 12, T. 22 S., R. 21 E.;

Thence northerly, along the Township line between Rs. 21 and 22 E., to the intersection of the boundary of the San Rafael Del Valle land grant;

Thence southeasterly, along the boundary of said land grant, a distance of approximately six miles, to the intersection of the north right-of-way line of Hereford Road (Cochise County Road, Hereford to Nicksville) in section 8, T. 23 S., R. 22 E.;

Thence easterly, along the northern right-of-way line of Hereford Road, to the intersection with the prolongation of the north and south center line of section 16, T. 23 S., R. 22 E.;

Thence southerly, along the prolongation of the north and south center line of section 16, to the north one-quarter section corner of section 16, T. 23 S., R. 22 E., on the boundary of the San Rafael Del Valle land grant;

Thence southerly, along the north and south center line of section 16, to the one-quarter section corner of sections 16 and 21, T. 23 S., R. 22 E.;

Thence westerly, along the section line between sections 16 and 21, to the northwest section corner of section 21, T. 23 S., R. 22 E.;

Thence southerly, along the section line between sections 20 and 21, to the one-quarter section corner of sections 20 and 21, T. 23 S., R. 22 E.;

Thence easterly, along the east and west center line of section 21, to the center one-quarter section corner of section 21, T. 23 S., R. 22 E.;

Thence southerly, along the north and south center line of section 21, to the one-quarter section corner of sections 21 and 28, T. 23 S., R. 22 E.;

Thence easterly, along the section line between sections 21 and 28, to the southeast section corner of section 21, T. 23 S., R. 22 E.;

Thence easterly, along the section line between sections 22 and 27, to the southeast section corner of section 22, T. 23 S., R. 22 E.;

Thence northerly, along the section line between sections 22 and 23, to the northeast section corner of section 22, T. 23 S., R. 22 E.;

June 29, 2010

Thence easterly, along the section line between sections 14 and 23, to the southeast section corner of section 14, T. 23 S., R. 22 E.;

Thence northerly, along the section line between sections 13 and 14, to the one-quarter section corner of sections 13 and 14, T. 23 S., R. 22 E.;

Thence westerly, along the east and west center line of section 14, to the center east one-sixteenth section corner of section 14, T. 23 S., R. 22 E.;

Thence southerly, along the north and south center line of the southeast quarter of section 14, to the southeast one-sixteenth section corner of section 14, T. 23 S., R. 22 E.;

Thence westerly, along the east and west center line of the southeast quarter of section 14, to the center-south one-sixteenth section corner of section 14, T. 23 S., R. 22 E.;

Thence northerly, along the north and south center line of section 14, to the center one-quarter section corner of section 14, T. 23 S., R. 22 E.;

Thence westerly, along the east and west center line of section 14, to the one-quarter section corner of sections 14 and 15, T. 23 S., R. 22 E.;

Thence northerly, along the section line between sections 14 and 15, T. 23 S., R. 22 E., to the intersection of the boundary of the San Rafael Del Valle land grant;

Thence northeasterly, along the boundary of said land grant, a distance of approximately one-quarter mile, to corner No. 2, San Rafael Del Valle land grant;

Thence northwesterly, along the boundary of said land grant, a distance of approximately nine and three-quarter miles, to the intersection of the said land grant boundary and the section line between sections 28 and 29, T. 21 S., R. 22 E.;

Thence northerly, along the section line between sections 28 and 29, to the northeast section corner of section 29, T. 21 S., R. 22 E.;

Thence northerly, along the section line between sections 20 and 21, to the one-quarter section corner of sections 20 and 21, T. 21 S., R. 22 E.;

Thence westerly, along the east and west center line of section 20, to the center one-quarter section corner of section 20, T. 21 S., R. 22 E.;

Thence northerly, along the north and south center line of section 20, to the one-quarter section corner of sections 17 and 20, T. 21 S., R. 22 E.;

Thence northerly, along the north and south center line of section 17, to the center one-quarter section corner of section 17, T. 21 S., R. 22 E.;

Thence westerly, along the east and west center line of section 17, to the one-quarter section corner of sections 17 and 18, T. 21 S., R. 22 E.;

June 29, 2010

Thence northerly, along the section line between sections 17 and 18, to the northeast section corner of section 18, T. 21 S., R. 22 E.;

Thence northerly, along the section line between sections 7 and 8, to the northeast section corner of section 7, T. 21 S., R. 22 E.;

Thence westerly, along the section line between sections 6 and 7, to the one-quarter section corner of sections 6 and 7, T. 21 S., R. 22 E.;

Thence northerly, along the north and south center line of section 6, to the closing one-quarter section corner of section 6, T. 21 S., R. 22 E., on the Fourth Standard Parallel South;

Thence westerly, along the Fourth Standard Parallel South, to the intersection of the Fourth Standard Parallel South and the boundary of the San Juan De Las Boquillas Y Nogales land grant;

Thence northwesterly, along the boundary of said land grant, a distance of approximately two miles, to the intersection of the boundary of said land grant and the section line between sections 23 and 26, T. 20 S., R. 21 E.;

Thence easterly, along the section line between sections 23 and 26, to the southeast corner of section 23, T. 20 S., R. 21 E.;

Thence easterly, along the section line between sections 24 and 25, to the southeast corner of section 24, T. 20 S., R. 21 E., on the Township line between R. 21 E. and R. 22 E.;

Thence northerly, along the Township line between R. 21 E. and R. 22 E, to the southeast section corner of section 13 only, T. 20 S., R. 21 E.;

Thence northerly, along the Township line between R. 21 E. and R. 22 E, to the southeast section corner of section 12 only, T. 20 S., R. 21 E.;

Thence northerly, along the Township line between R. 21 E. and R. 22 E, to the southeast section corner of section 1 only, T. 20 S., R. 21 E.;

Thence northerly, along the Township line between R. 21 E. and R. 22 E, to the one-quarter section corner of section 6 only, T. 20 S., R. 22 E.;

Thence easterly, along the east and west center line of section 6, to the southeast corner of Lot 5, section 6, T. 20 S., R. 22 E.;

Thence northerly, along the east line of Lots 5 and 4, section 6, to the west one-sixteenth section corner of sections 6 and 31, Tps. 19 S. and 20 S., R. 22 E.

Thence westerly, along the Township line between T. 19 S. and T. 20 S., to the Township corner of Tps. 19 and 20 S., Rs. 21 and 22 E.;

Thence westerly, along the Township line between T. 19 S. and T. 20 S., to the northeast section corner of section 2, T. 20 S., R. 21 E.;

June 29, 2010

Thence westerly, along the Township line between T. 19 S. and T. 20 S., to the intersection of said township line and the boundary of the San Juan De Las Boquillas Y Nogales land grant;

Thence northwesterly, along the boundary of said land grant, a distance of approximately four and one-half miles, to corner No. 2 of the San Juan De Las Boquillas Y Nogales land grant;

Thence northerly along said land grant boundary, to corner No. 3 of the San Juan De Las Boquillas Y Nogales land grant, identical with AP 1, section 33, T. 18 S., R. 21 E.;

Thence northerly, along the line between Lots 8 and 14, to AP 2, section 33, T. 18 S., R. 21 E.;

Thence easterly, along the line between Lots 8 and 14, to AP 3, section 33, T. 18 S., R. 21 E.;

Thence northerly, along the section line between sections 33 and 34, to AP 4, section 33, T. 18 S., R. 21 E.;

Thence westerly, along the north line of Lots 14 and 13, to AP 5, section 33, T. 18 S., R. 21 E.;

Thence northerly, along the line between Lots 2 and 12, to AP 6, section 33, T. 18 S., R. 21 E.;

Thence westerly, along the north line of Lots 12 and 11, to AP 7, section 33, T. 18 S., R. 21 E.;

Thence northwesterly, on a line between Lots 4 and 11, to AP 8, section 33, T. 18 S., R. 21 E.;

Thence southwesterly, on a line between Lots 4 and 11, to AP 9, section 33, T. 18 S., R. 21 E.;

Thence northwesterly, on a line between Lots 4 and 11, to AP 10, section 33, T. 18 S., R. 21 E.;

Thence northwesterly, on a line between Lots 4 and 11, to a angle AP 11 section 33, identical with AP 1, section 32, on the section line between sections 32 and 33, T. 18 S., R. 21 E.;

Thence northerly, along the section line between sections 32 and 33, to the northeast section corner of section 32, T. 18 S., R. 21 E.;

Thence northerly, along the section line between sections 28 and 29, to the one-quarter section corner of sections 28 and 29, T. 18 S., R. 21 E.;

Thence easterly, along the east and west center line of section 28, to the center-west one-sixteenth section corner of section 28, T. 18 S., R. 21 E.;

Thence northerly, along the north and south center line of the northwest quarter of section 28, to the northwest one-sixteenth section corner of section 28, T. 18 S., R. 21 E.;

Thence easterly, along the east and west center line of the northwest quarter of section 28, to the center-north one-sixteenth corner of section 28; T. 18 S., R. 21 E.

Thence northerly, along the north and south center line of section 28, to the one-quarter section corner of sections 21 and 28, T. 18 S., R. 21 E.;

June 29, 2010

Thence northerly, along the north and south center line of section 21, to the center-north one-sixteenth section corner of section 21, T. 18 S., R. 21 E.;

Thence easterly, along the east and west center line of the northeast quarter of section 21, T. 18 S., R. 21 E., to the intersection with the southwesterly right-of-way line of U.S. Highway 80;

Thence northwesterly, along the said southwesterly highway right-of-way, to the intersection of the section line between sections 16 and 21, T. 18 S., R. 21 E.

Thence westerly, along the section line between sections 16 and 21, to the northeast section corner of section 20, T. 18 S., R. 21 E.;

Thence westerly, along the section line between sections 17 and 20, to the one-quarter section corner of sections 17 and 20, T. 18 S., R. 21 E.;

Thence southerly, along the north and south center line of section 20, a distance of 30 ft. normal to the section line between the west half of sections 17 and 20, to a point on the north and south center line of section 20, T. 18 S., R. 21 E.;

Thence westerly, parallel to the section line between the west half of sections 17 and 20, to a point on the section line between sections 19 and 20, T. 18 S., R. 21 E.;

Thence northerly, along the section line between sections 19 and 20, to the northwest section corner of section 20, T. 18 S., R. 21 E.;

Thence westerly, along the section line between sections 18 and 19, to the northwest corner of section 19, T. 18 S., R. 21 E., to the POINT OF BEGINNING.

Commencing at a new POINT OF BEGINNING, the one-quarter section corner between sections 4 and 33, on the Township line between Tps. 23 and 24 S., R. 22 E., Gila and Salt River Meridian, Cochise County, Arizona:

Thence southerly, along the north and south center line of section 4, to the center-north one-sixteenth section corner of section 4, T. 24 S., R.22 E.;

Thence westerly, along the east and west centerline of the northwest quarter of section 4, to the north one-sixteenth section corner of sections 4 and 5, T. 24 S., R.22 E.;

Thence southerly, along the section line between sections 4 and 5, to the south one-sixteenth section corner of sections 4 and 5, T. 24 S., R.22 E.;

Thence westerly, along the east and west center line of the southeast quarter of section 5, to the southeast one-sixteenth section corner of section 5, T. 24 S., R.22 E.;

Thence southerly, along the north and south center line of the southeast quarter of section 5, to the east one-sixteenth section corner of sections 5 and 8, T. 24 S., R.22 E.;

Thence westerly, along the section line between sections 5 and 8, to the northwest section corner of section 8, T. 24 S., R.22 E.;

June 29, 2010

Thence southerly, along the section line between sections 7 and 8, to the northwest section corner of section 17, T. 24 S., R.22 E.;

Thence southerly, along the section line between sections 17 and 18, to the one-quarter section corner of sections 17 and 18, T. 24 S., R.22 E.;

Thence westerly, along the east and west center line of section 18, to the center-west one-sixteenth section corner of section 18, T. 24 S., R.22 E.;

Thence southerly, along the east line of Lots 3 and 4 of section 18, to the west one-sixteenth section corner of sections 18 and 19, T. 24 S., R.22 E.;

Thence southerly, between Lots 3 and 4 of section 19, T. 24 S., R.22 E., to the intersection with the International Boundary between Arizona and Mexico;

Thence easterly, along said International Boundary, a distance of approximately one and three-quarter miles, to the closing section corner of sections 20 and 21, T. 24 S., R.22 E., on the International Boundary between Arizona and Mexico;

Thence northerly, along the section line between sections 20 and 21, to the northeast corner of section 20, T. 24 S., R.22 E.;

Thence northerly, along the section line between sections 16 and 17, to the northeast corner of section 17, T. 24 S., R.22 E.;

Thence easterly, along the section line between sections 9 and 16, to the one-quarter section corner of sections 9 and 16, T. 24 S., R.22 E.;

Thence northerly, along the north and south center line of section 9, to the center-north one-sixteenth section corner of section 9, T. 24 S., R.22 E.;

Thence easterly, along the east and west center line of the northeast quarter of section 9, to the northeast one-sixteenth section corner of section 9, T. 24 S., R.22 E.;

Thence northerly, along the north and south center line of the northeast quarter of section 9, to the east one-sixteenth corner of sections 4 and 9, T. 24 S., R.22 E.;

Thence easterly, along the section line between sections 4 and 9, to the southeast section corner of section 4, T. 24 S., R.22 E.;

Thence northerly, along the section line between sections 3 and 4, to the one-quarter section corner of sections 3 and 4, T. 24 S., R.22 E.;

Thence easterly, along the east and west center line of section 3, to the center-west one-sixteenth section corner of section 3, T. 24 S., R.22 E.;

Thence northerly, along the north and south center line of the northwest quarter of section 3, to the west one-sixteenth section corner of sections 3 and 34, Tps. 23 and 24 S., R. 22 E.;

June 29, 2010

Thence westerly, along the Township line between sections 3 and 34, Tps. 23 and 24 S., R. 22 E., to the northwest section corner of section 3, T. 24 S., R. 22 E.;

Thence westerly, along the Township line between sections 4 and 33, Tps. 23 and 24 S., R. 22 E., to the one-quarter section corner between sections 4 and 33, on the Township line between Tps. 23 and 24 S., R. 22 E., to the POINT OF BEGINNING;

Excluding the following private lands:

Commencing at the POINT OF BEGINNING, the one-quarter section corner of sections 19 and 24, Tps. 21 S., Rs. 21 and 22 E., Gila and Salt River Meridian, Cochise County, Arizona:

Thence easterly, along the east and west center line of section 19, to the center one-quarter section corner of section 19, T. 21 S., R. 22 E.;

Thence northerly, along the north and south centerline of section 19, T. 21 S., R. 22 E, to the intersection with the center line of the San Pedro River;

Thence northwesterly, along the center line of the San Pedro River, to the intersection of the center line of said river with the east and west center line of section 18, T. 21 S., R. 22 E.;

Thence westerly, along the east and west center line of section 18, to the one-quarter section corner of sections 18 and 13, Tps. 21 S., Rs. 21 and 22 E.;

Thence westerly, along the east and west center line of section 13, to the center-east-east one-sixtyfourth section corner of section 13, T. 21 S., R. 21 E.;

Thence southerly, along the north and south center line of the northeast quarter of the southeast quarter of section 13, to the center east southeast one-sixtyfourth section corner of section 13, T. 21 S., R. 21 E.;

Thence easterly, along the east and west center line of the southeast quarter of section 13, to the south one-sixteenth section corner of sections 13 and 18, Tps. 21 S., Rs. 21 and 22 E.;

Thence southerly, along the Township line between R. 21 E. and R. 22 E., to the southwest corner of section 18, T. 21 S., R. 22 E.;



Thence southerly, along the Township line between R. 21 E. and R. 22 E., to the one-quarter section corner of sections 19 and 24, Tps. 21 S., Rs. 21 and 22 E, to the POINT OF BEGINNING;

The total acreage of public lands in the San Pedro Riparian National Conservation Area within the above-described boundary at the time of designation was 53,605 acres, based on the BLM GIS land status data.


San Pedro Riparian National Conservation Area

Public Law 100-696

MAP INDEX

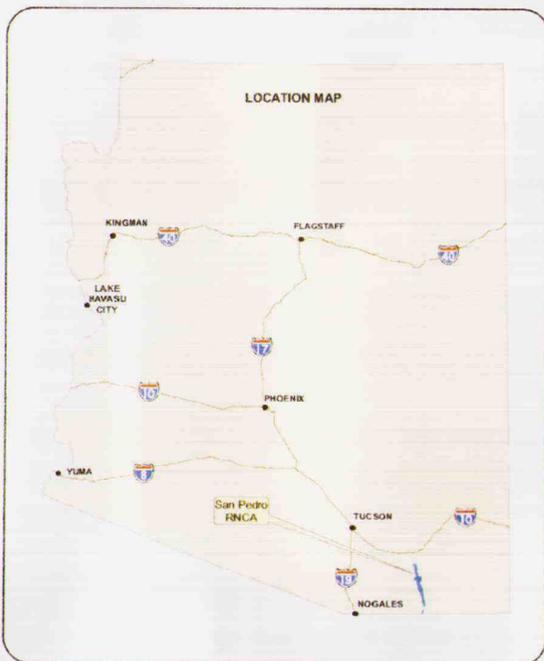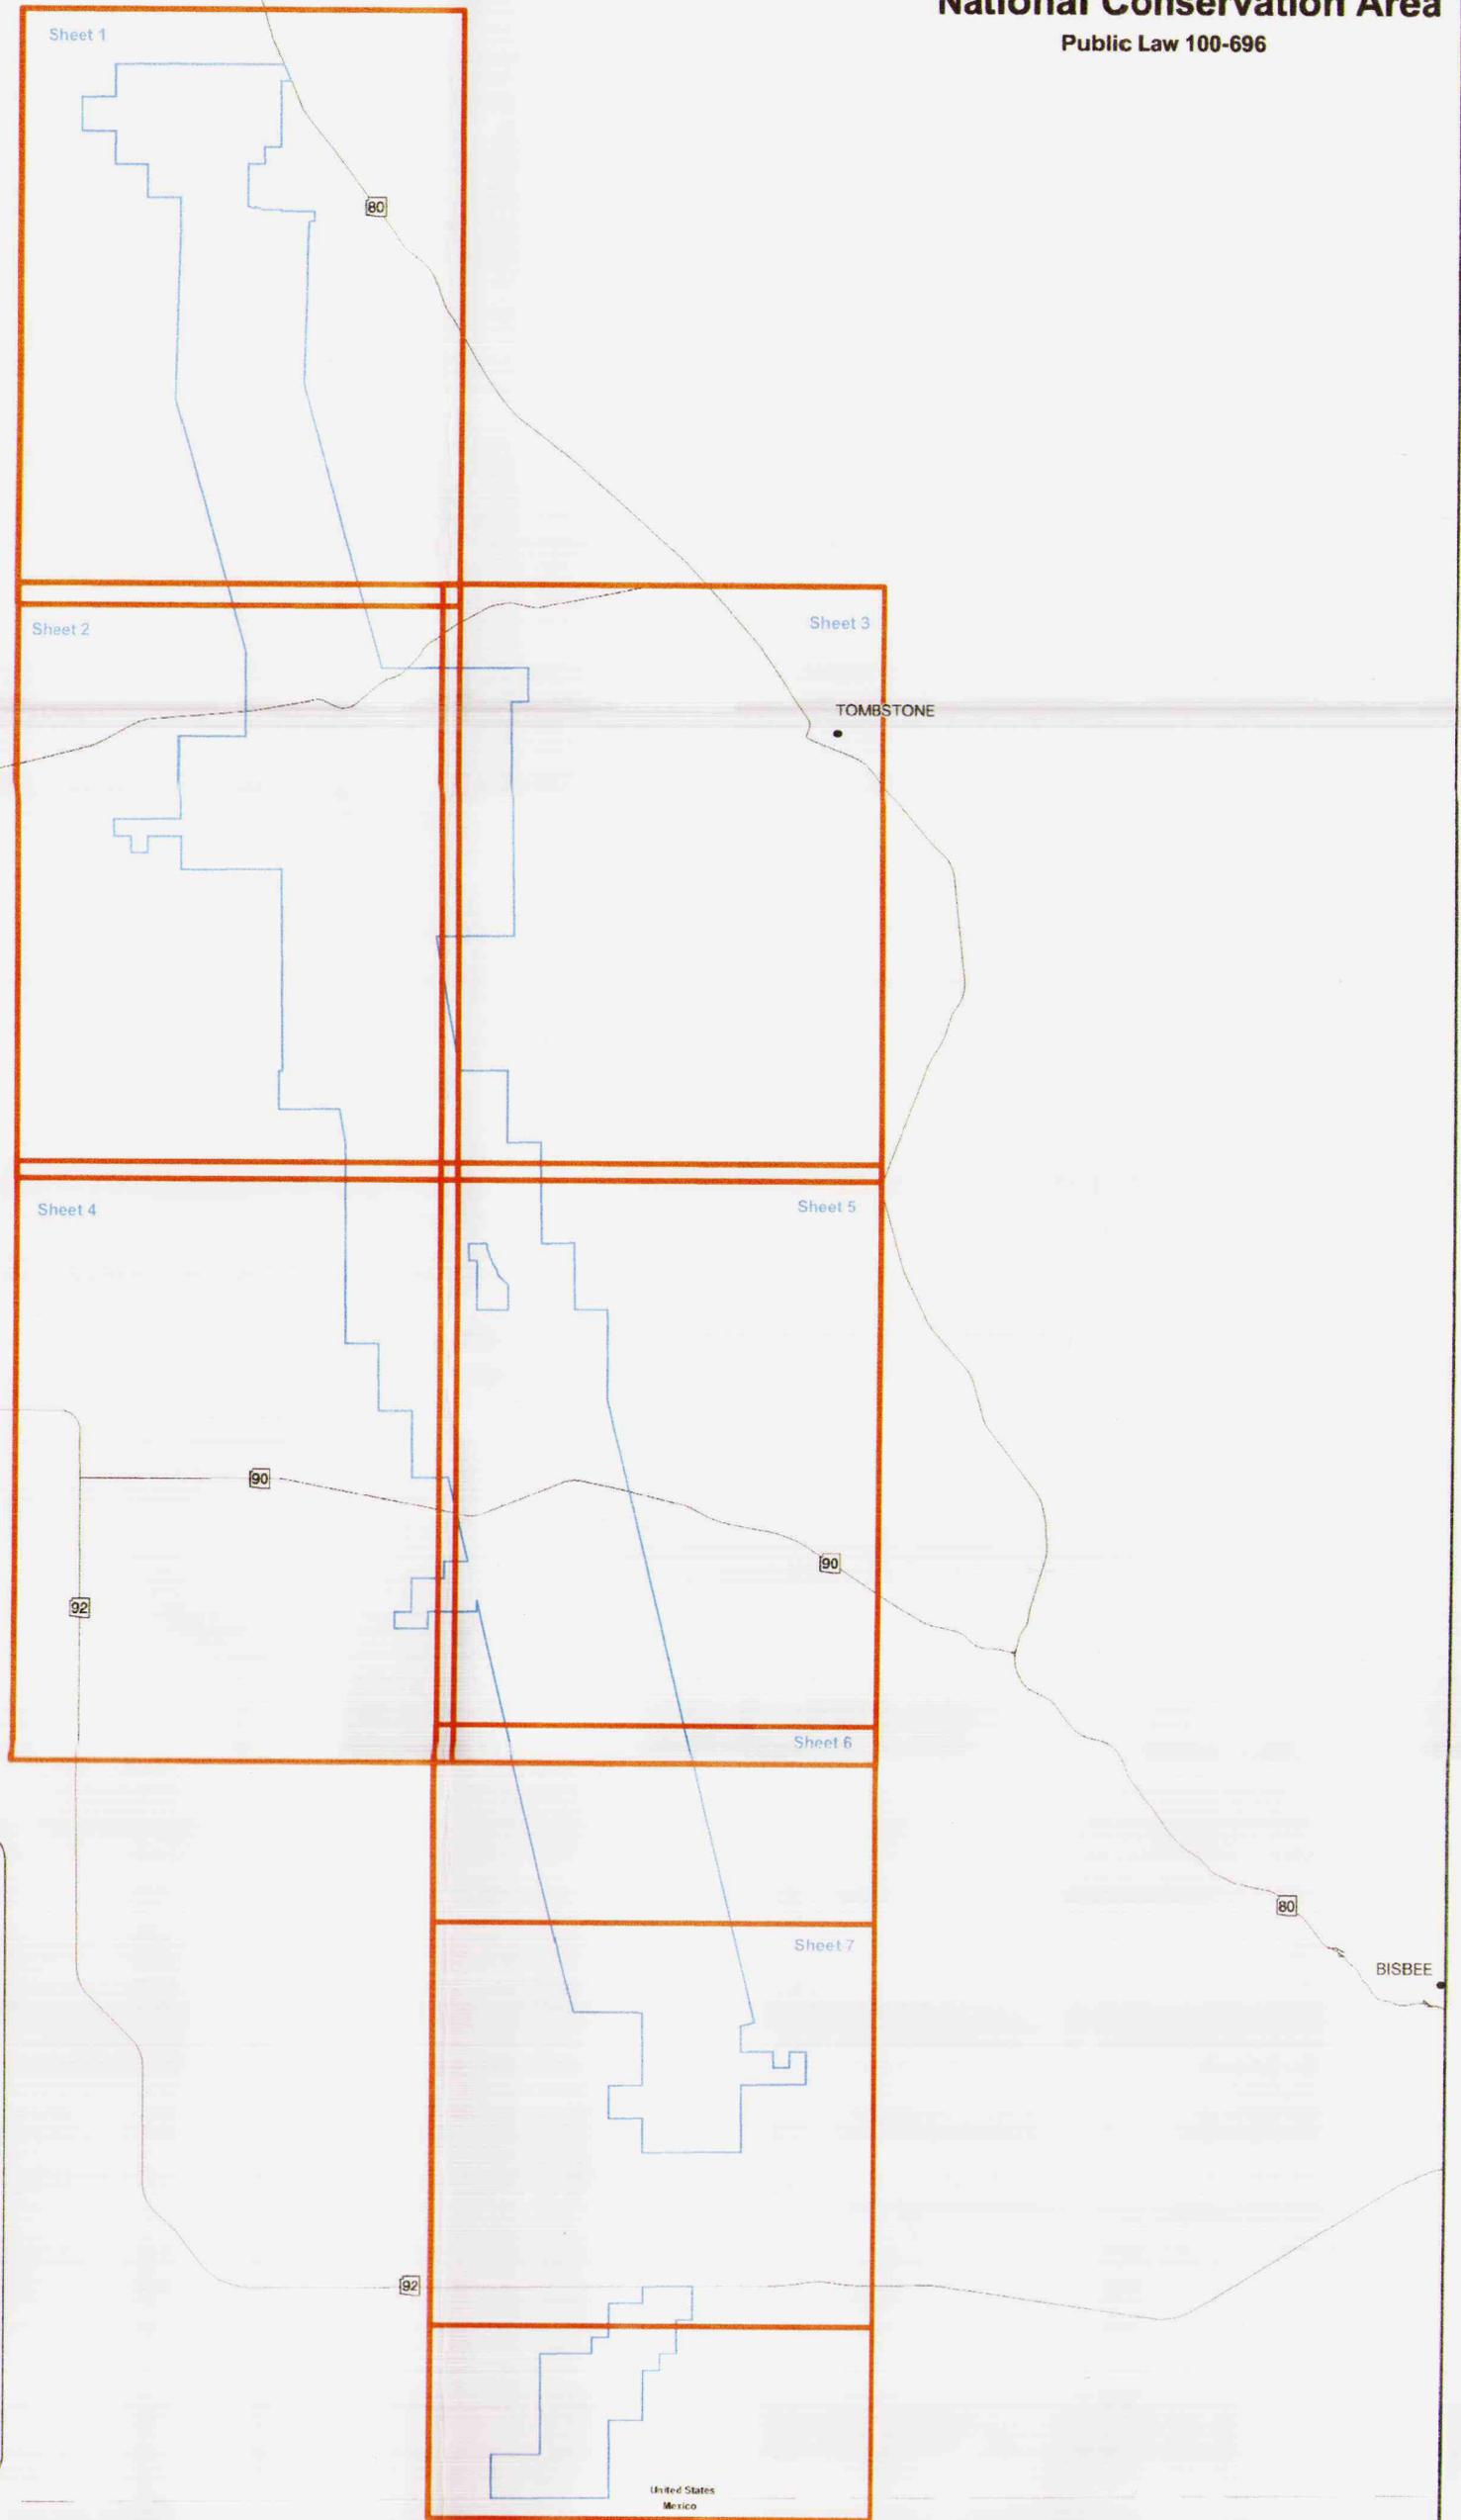

Point of Beginning
Lat. 31° 51' 41.61" N
Long. 110° 14' 50.70" W

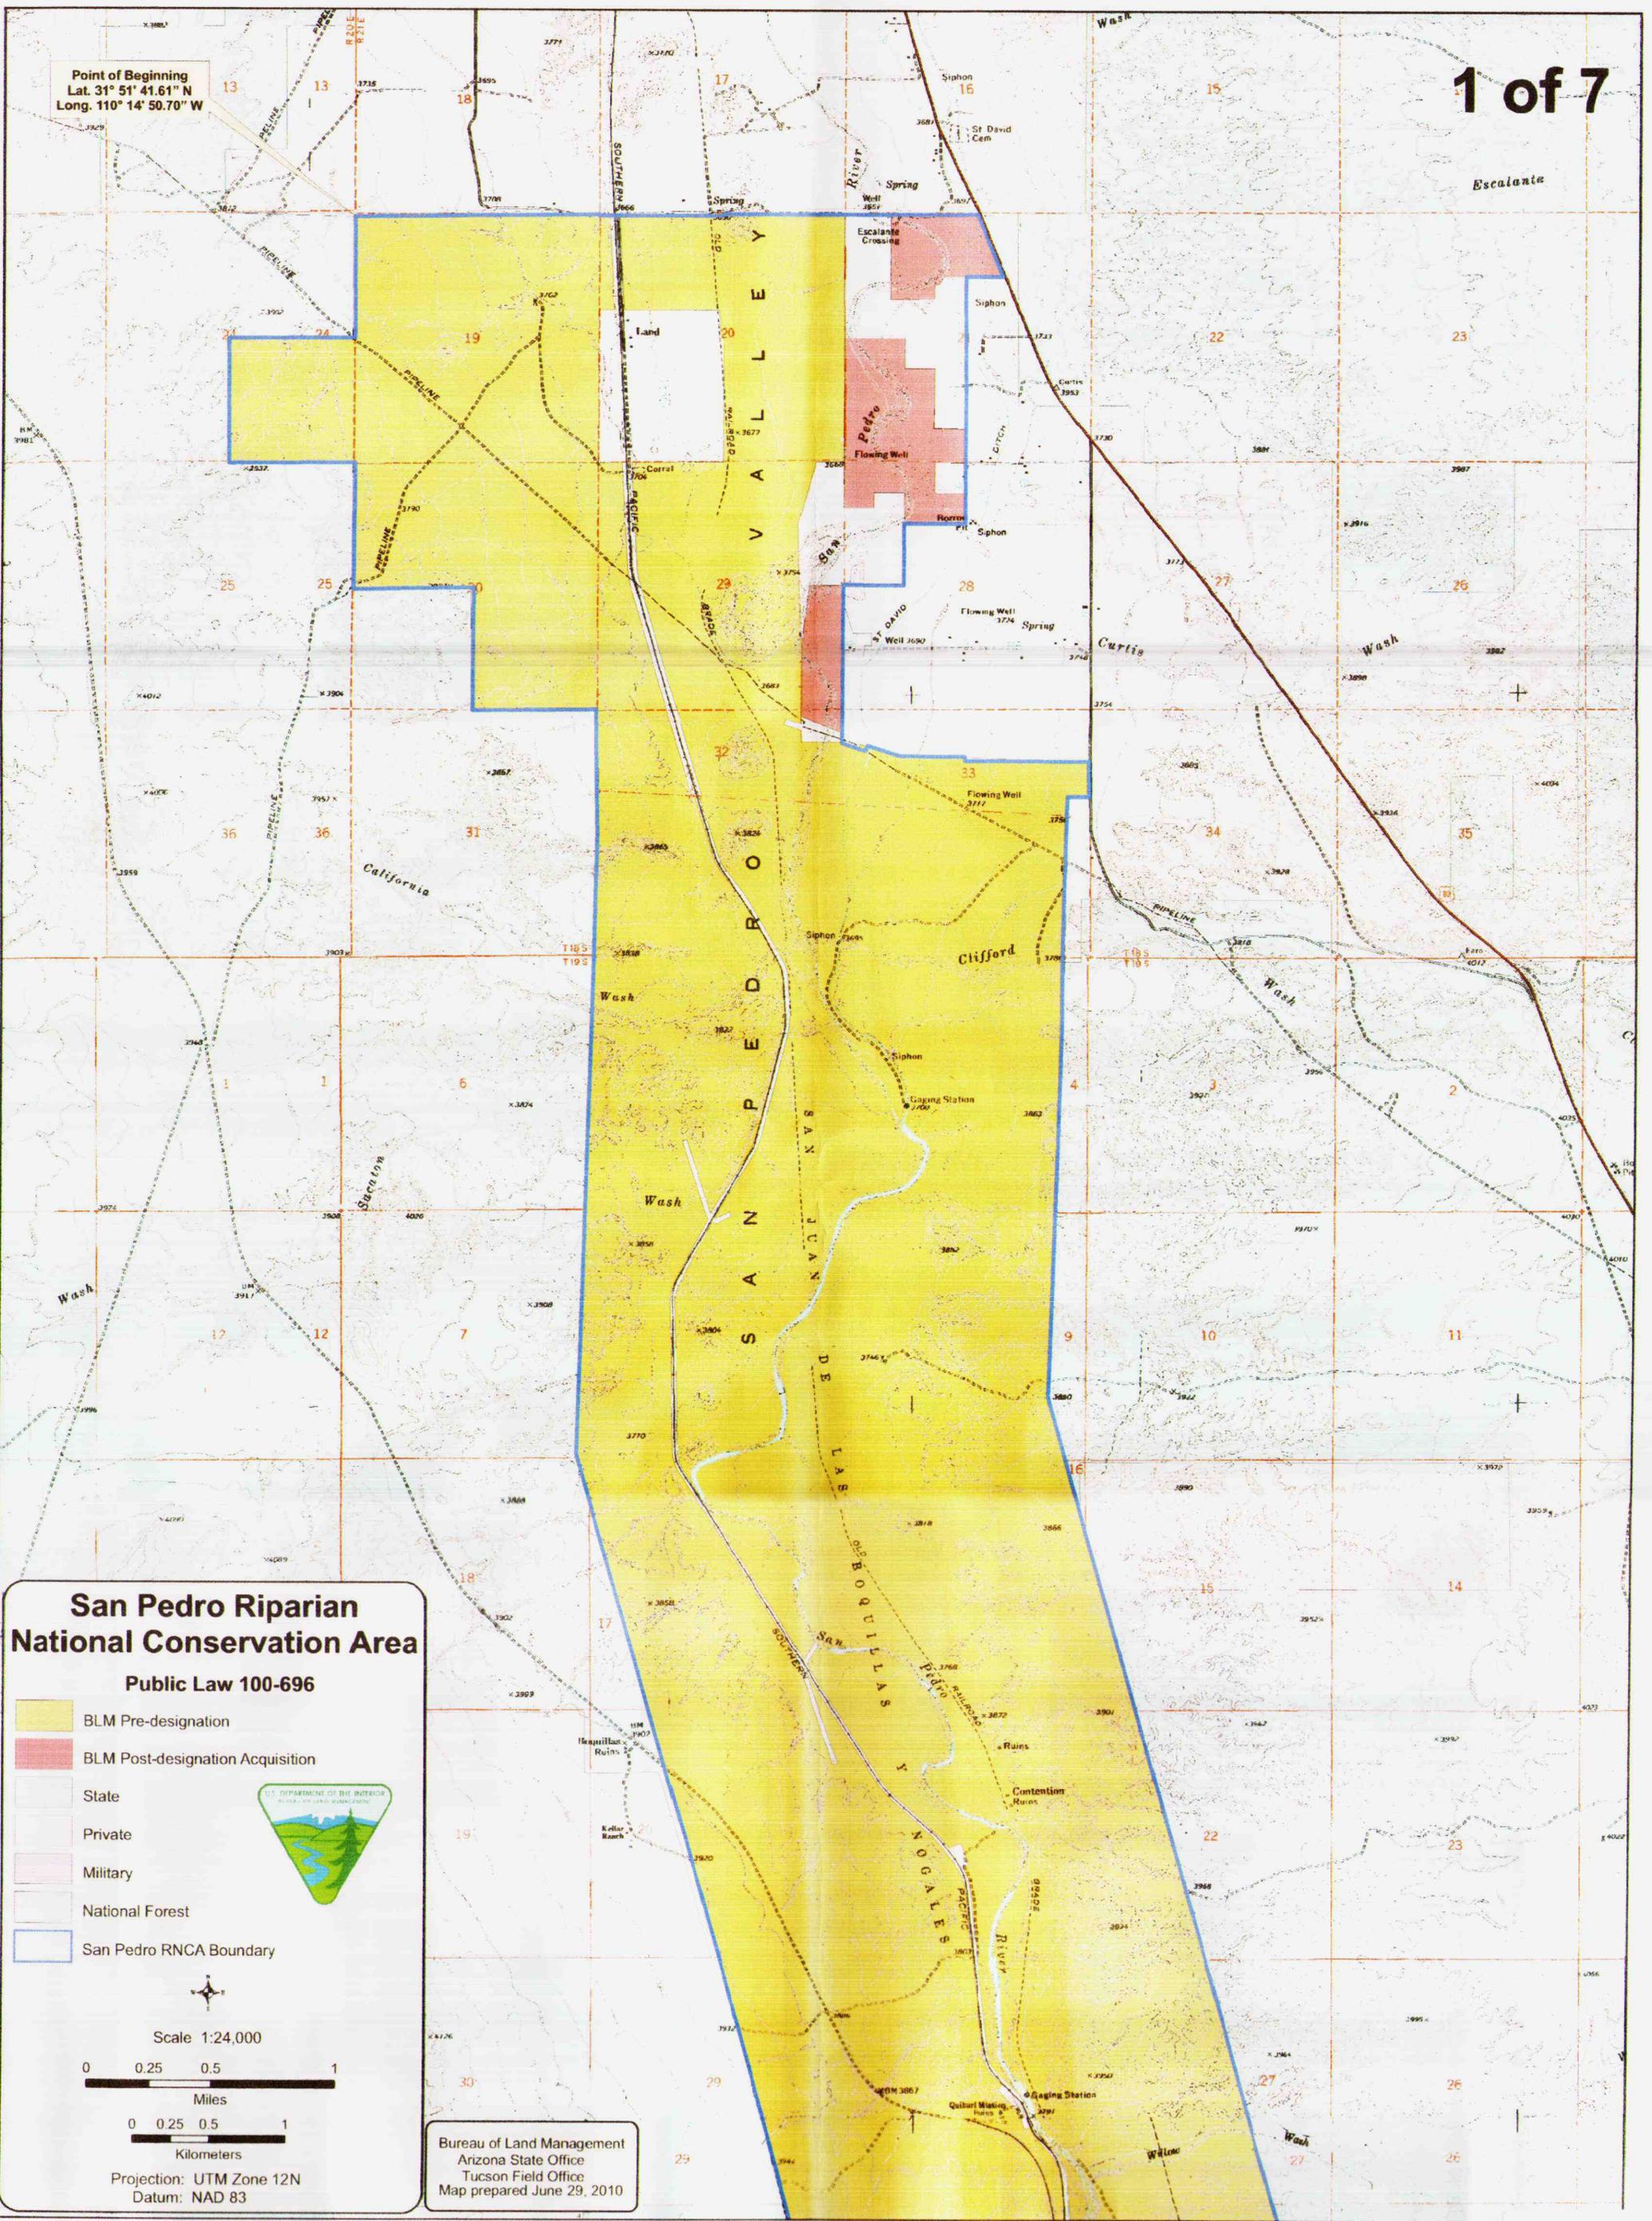



San Pedro Riparian National Conservation Area

Public Law 100-696

-  BLM Pre-designation
-  BLM Post-designation Acquisition
-  State
-  Private
-  Military
-  National Forest
-  San Pedro RNCA Boundary




Scale 1:24,000

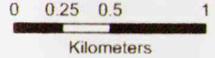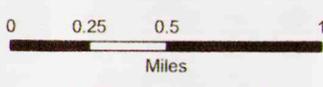

Projection: UTM Zone 12N
Datum: NAD 83

Bureau of Land Management
Arizona State Office
Tucson Field Office
Map prepared June 29, 2010


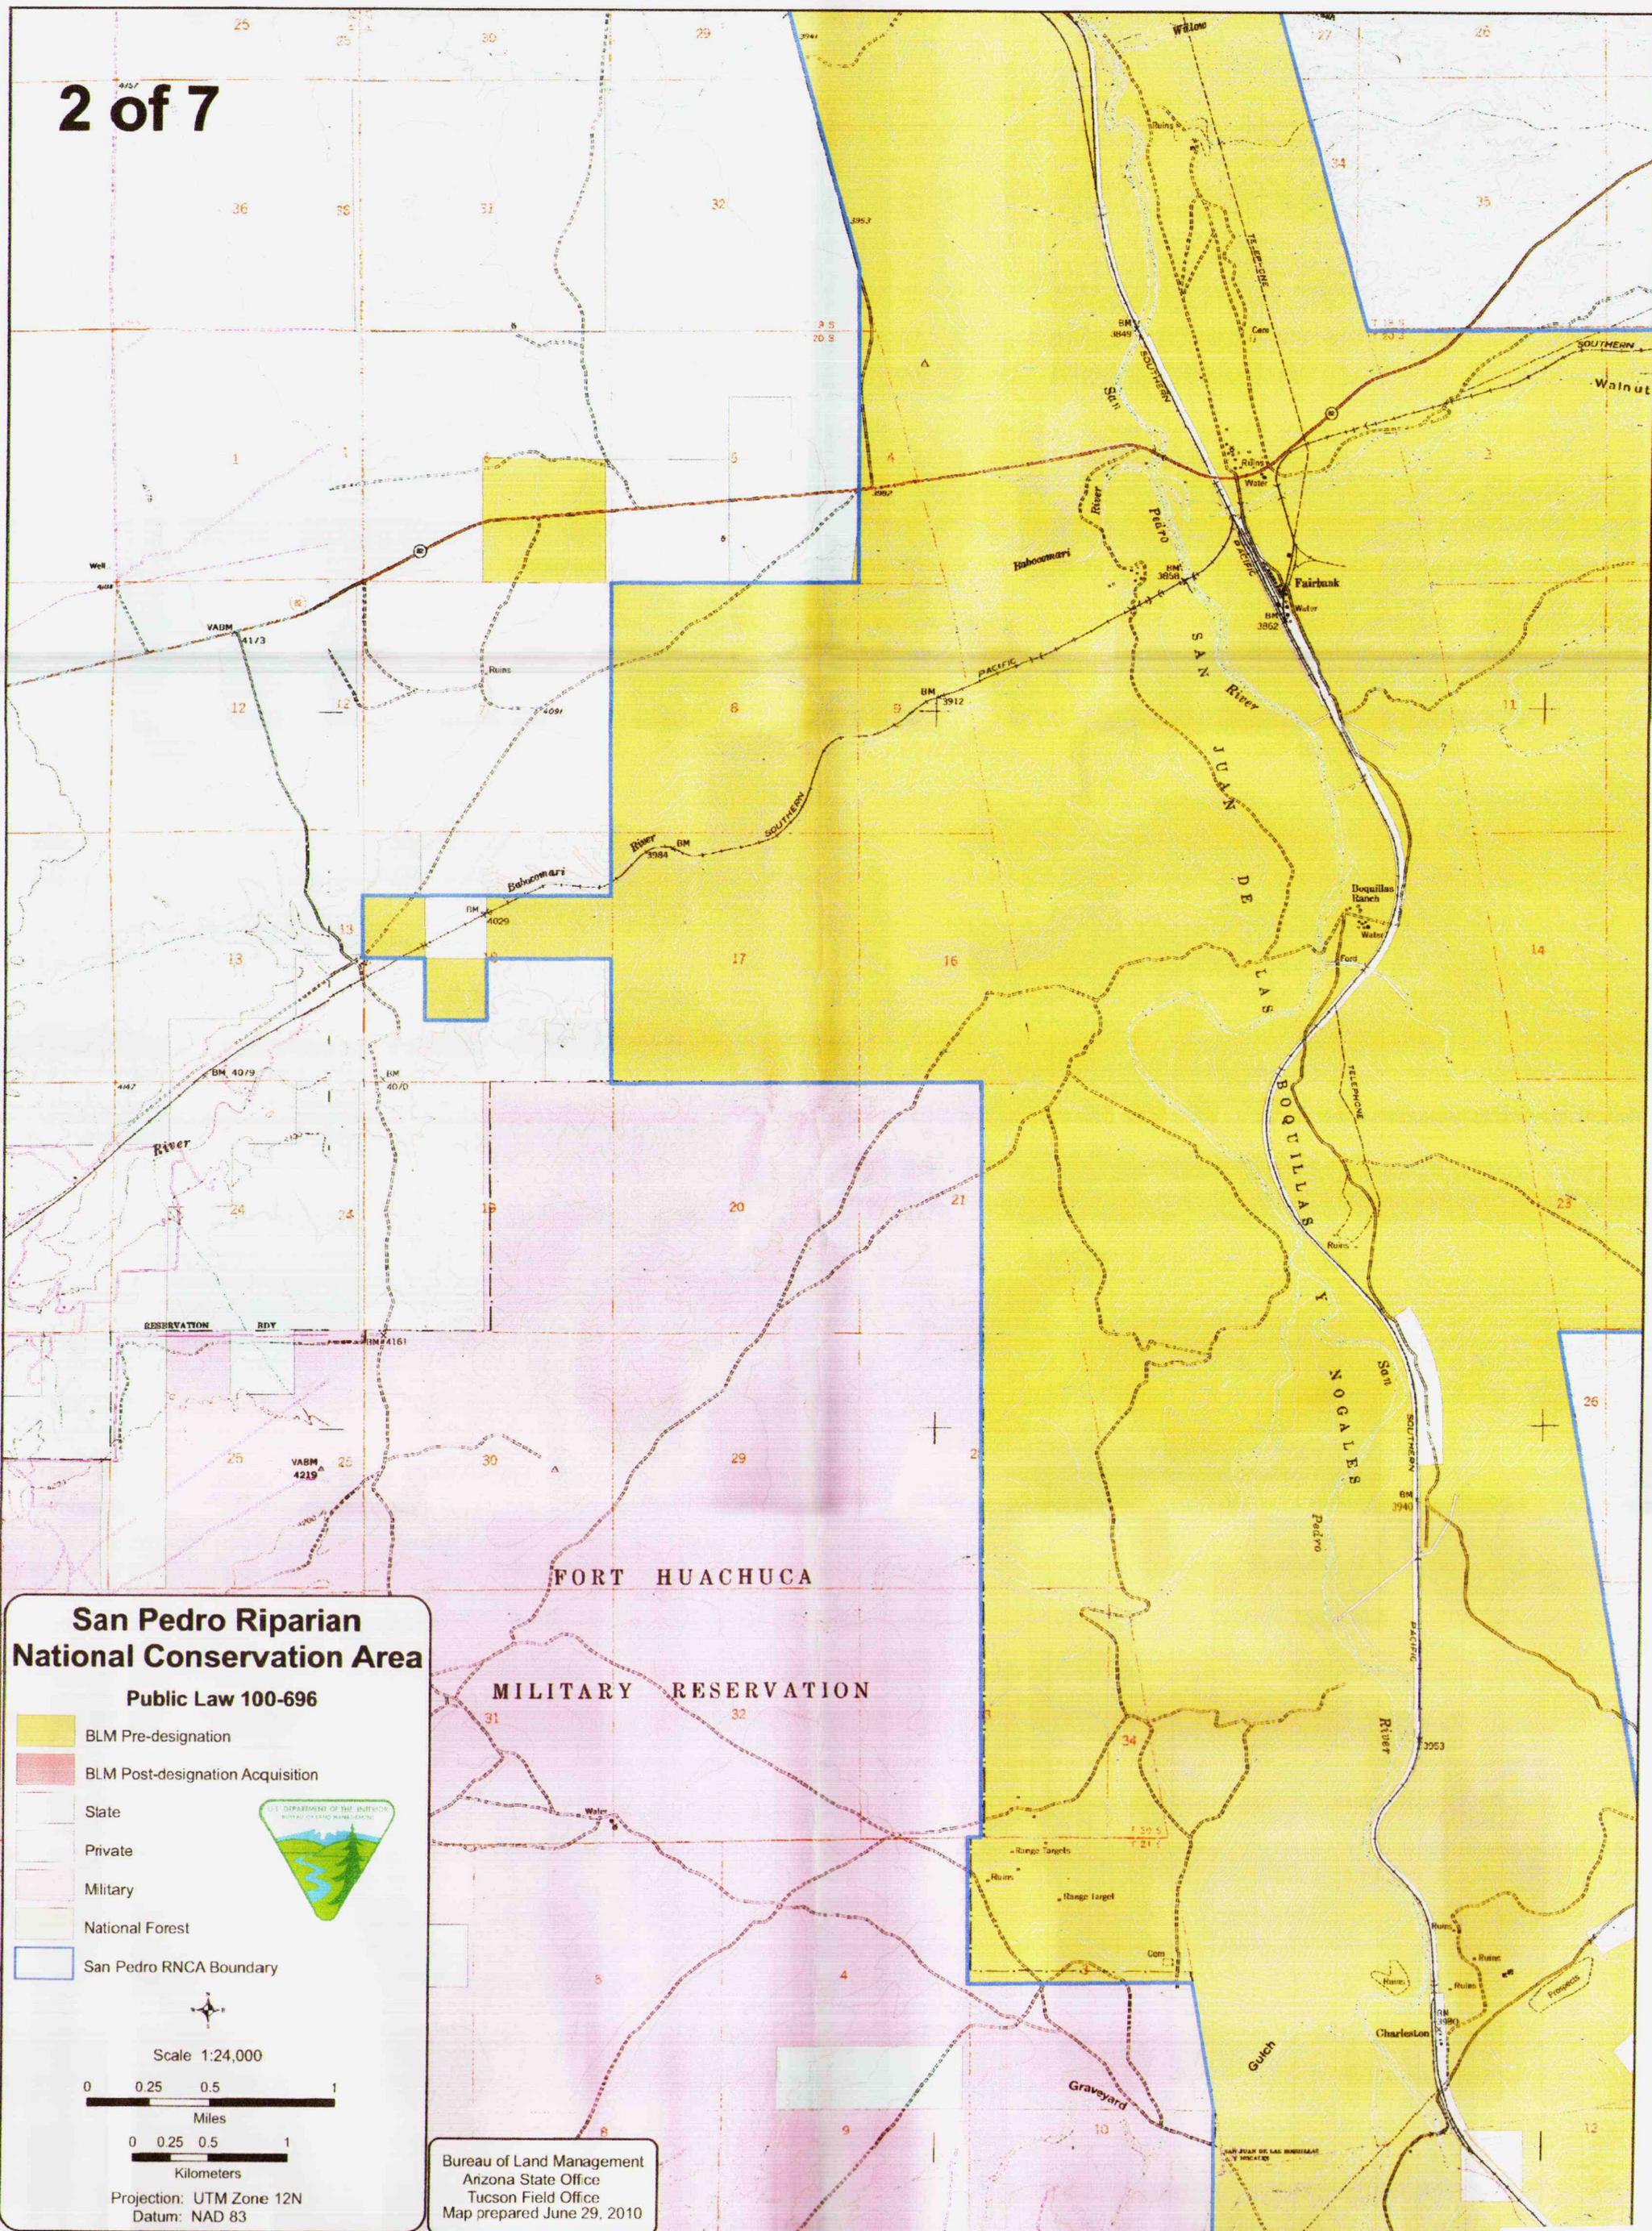


San Pedro Riparian National Conservation Area
Public Law 100-696

-  BLM Pre-designation
-  BLM Post-designation Acquisition
-  State
-  Private
-  Military
-  National Forest
-  San Pedro RNCA Boundary




Scale 1:24,000

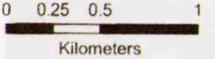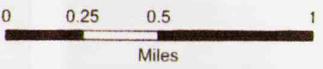

Projection: UTM Zone 12N
Datum: NAD 83

Bureau of Land Management
Arizona State Office
Tucson Field Office
Map prepared June 29, 2010

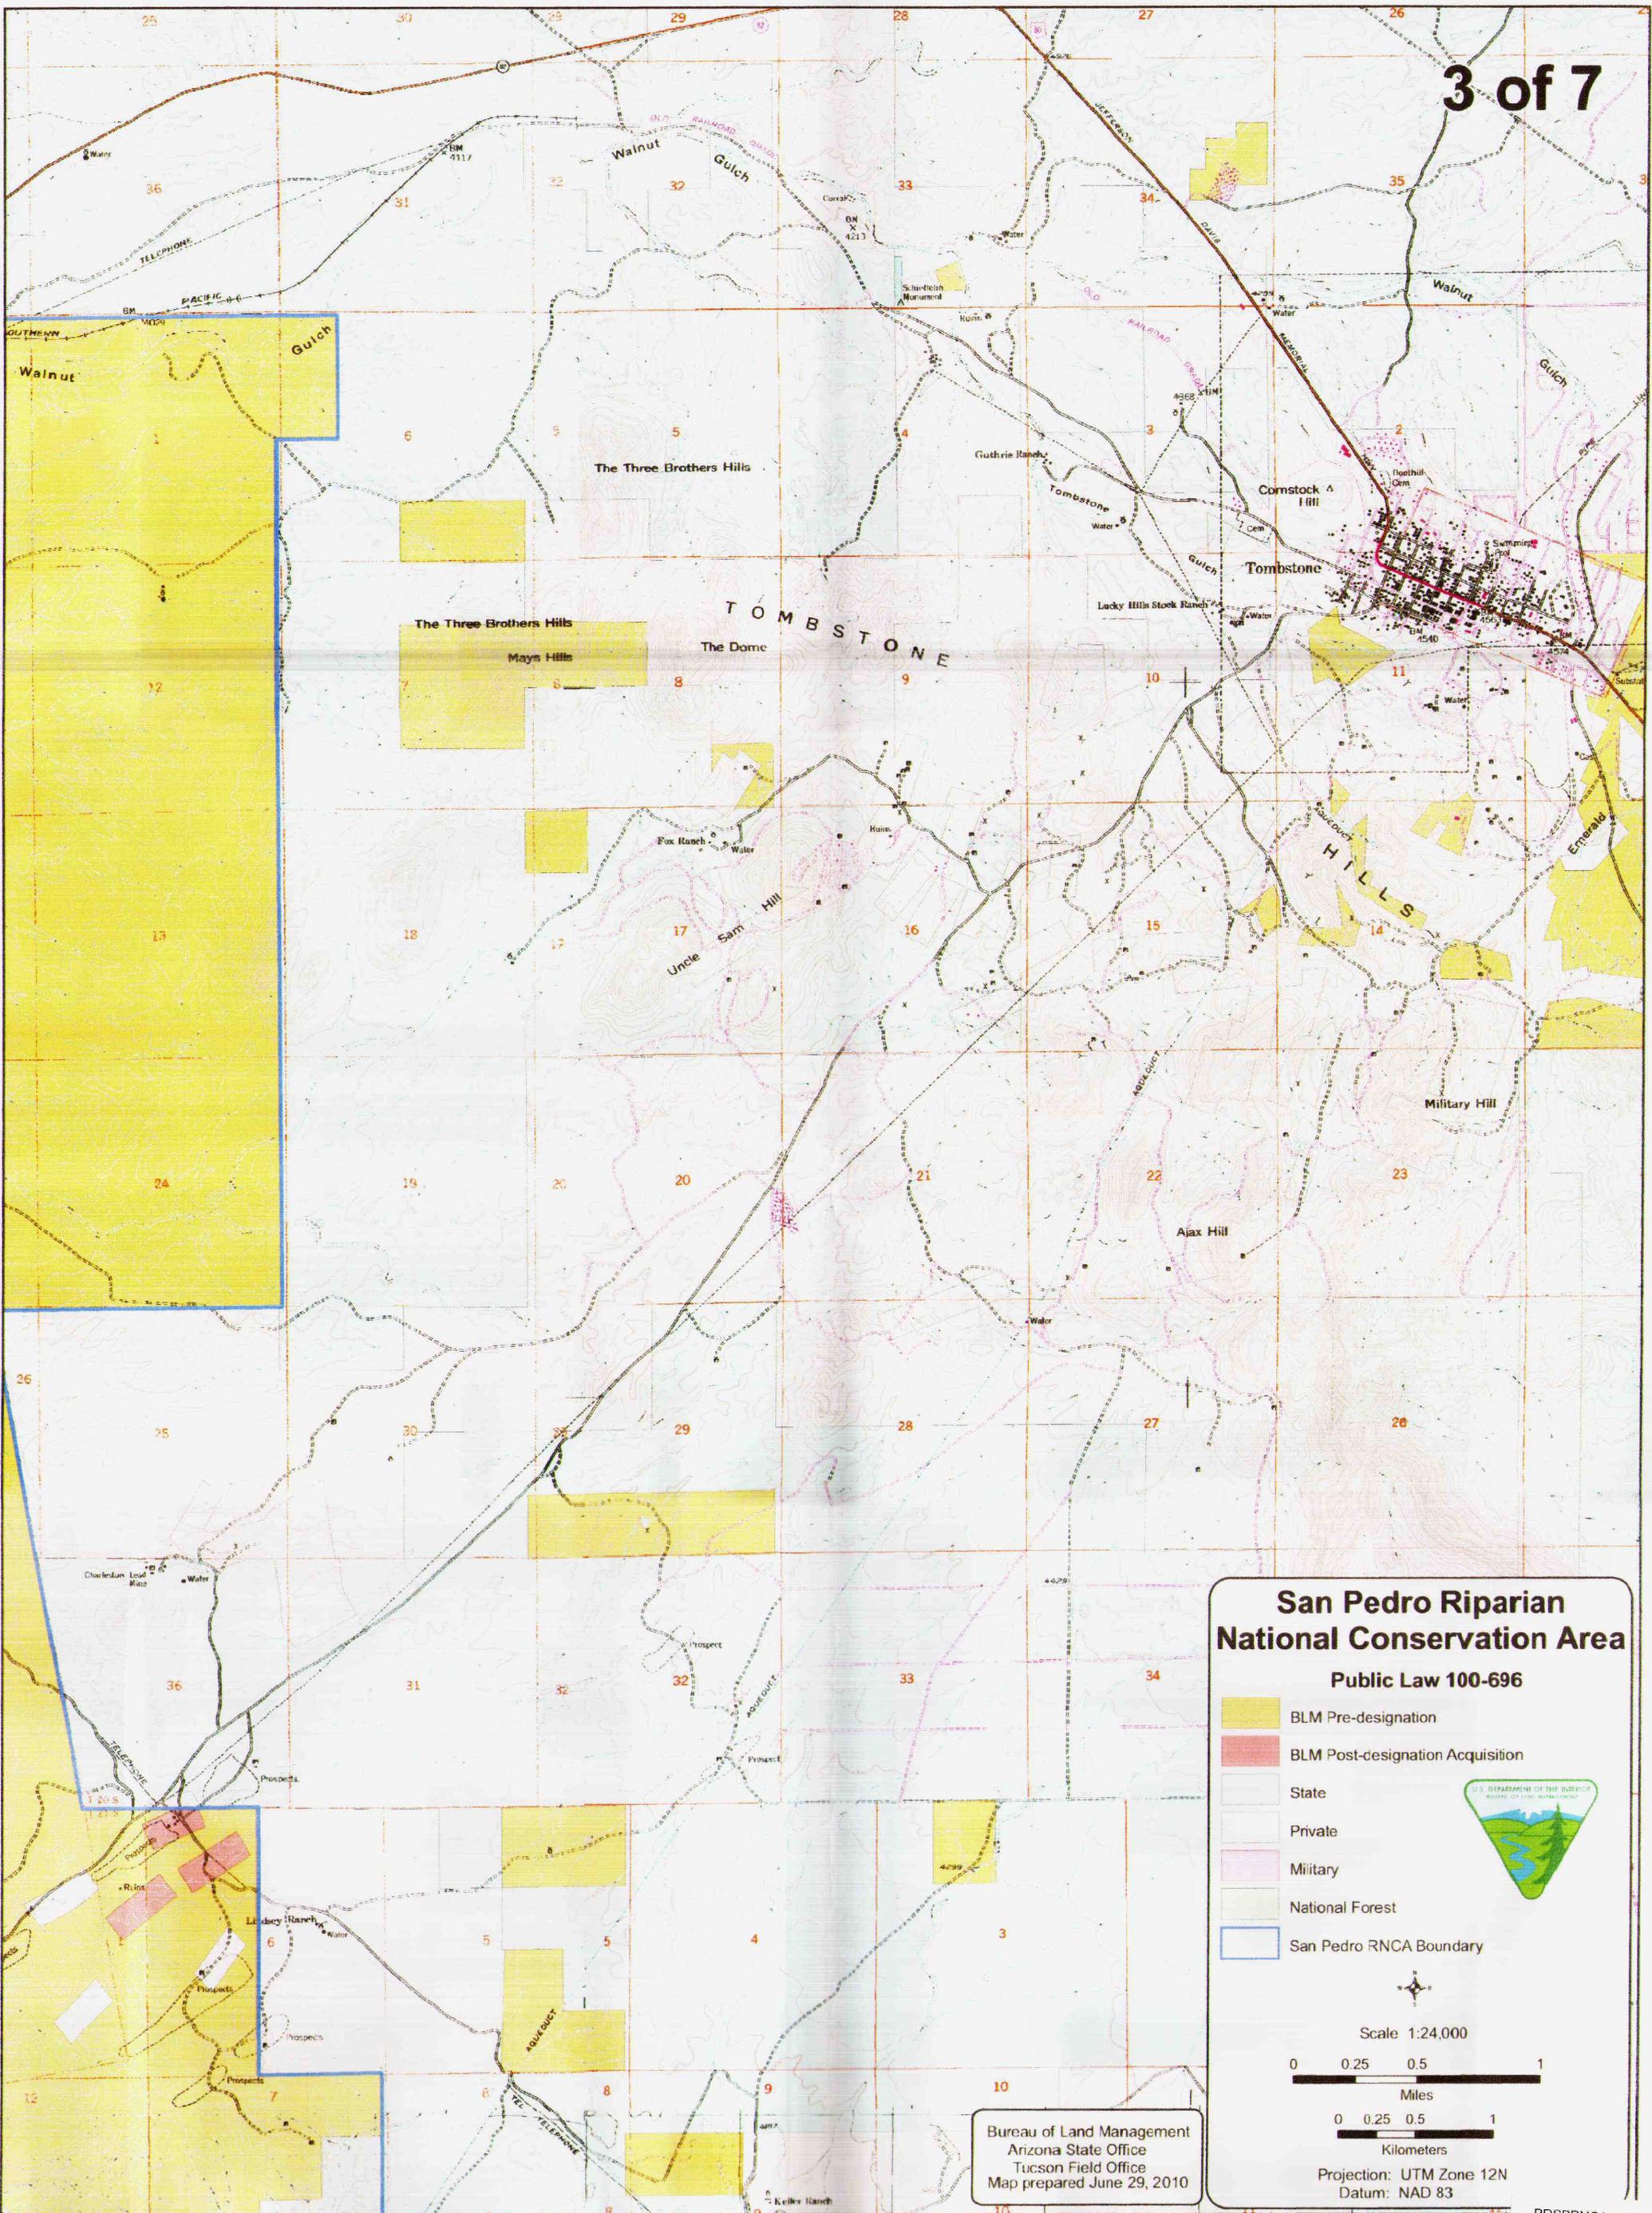

San Pedro Riparian National Conservation Area
Public Law 100-696

- BLM Pre-designation
- BLM Post-designation Acquisition
- State
- Private
- Military
- National Forest
- San Pedro RNCA Boundary



Scale 1:24,000


0 0.25 0.5 1
Miles

0 0.25 0.5 1
Kilometers

Projection: UTM Zone 12N
Datum: NAD 83

Bureau of Land Management
Arizona State Office
Tucson Field Office
Map prepared June 29, 2010

FORT HUACHUCA
MILITARY RESERVATION


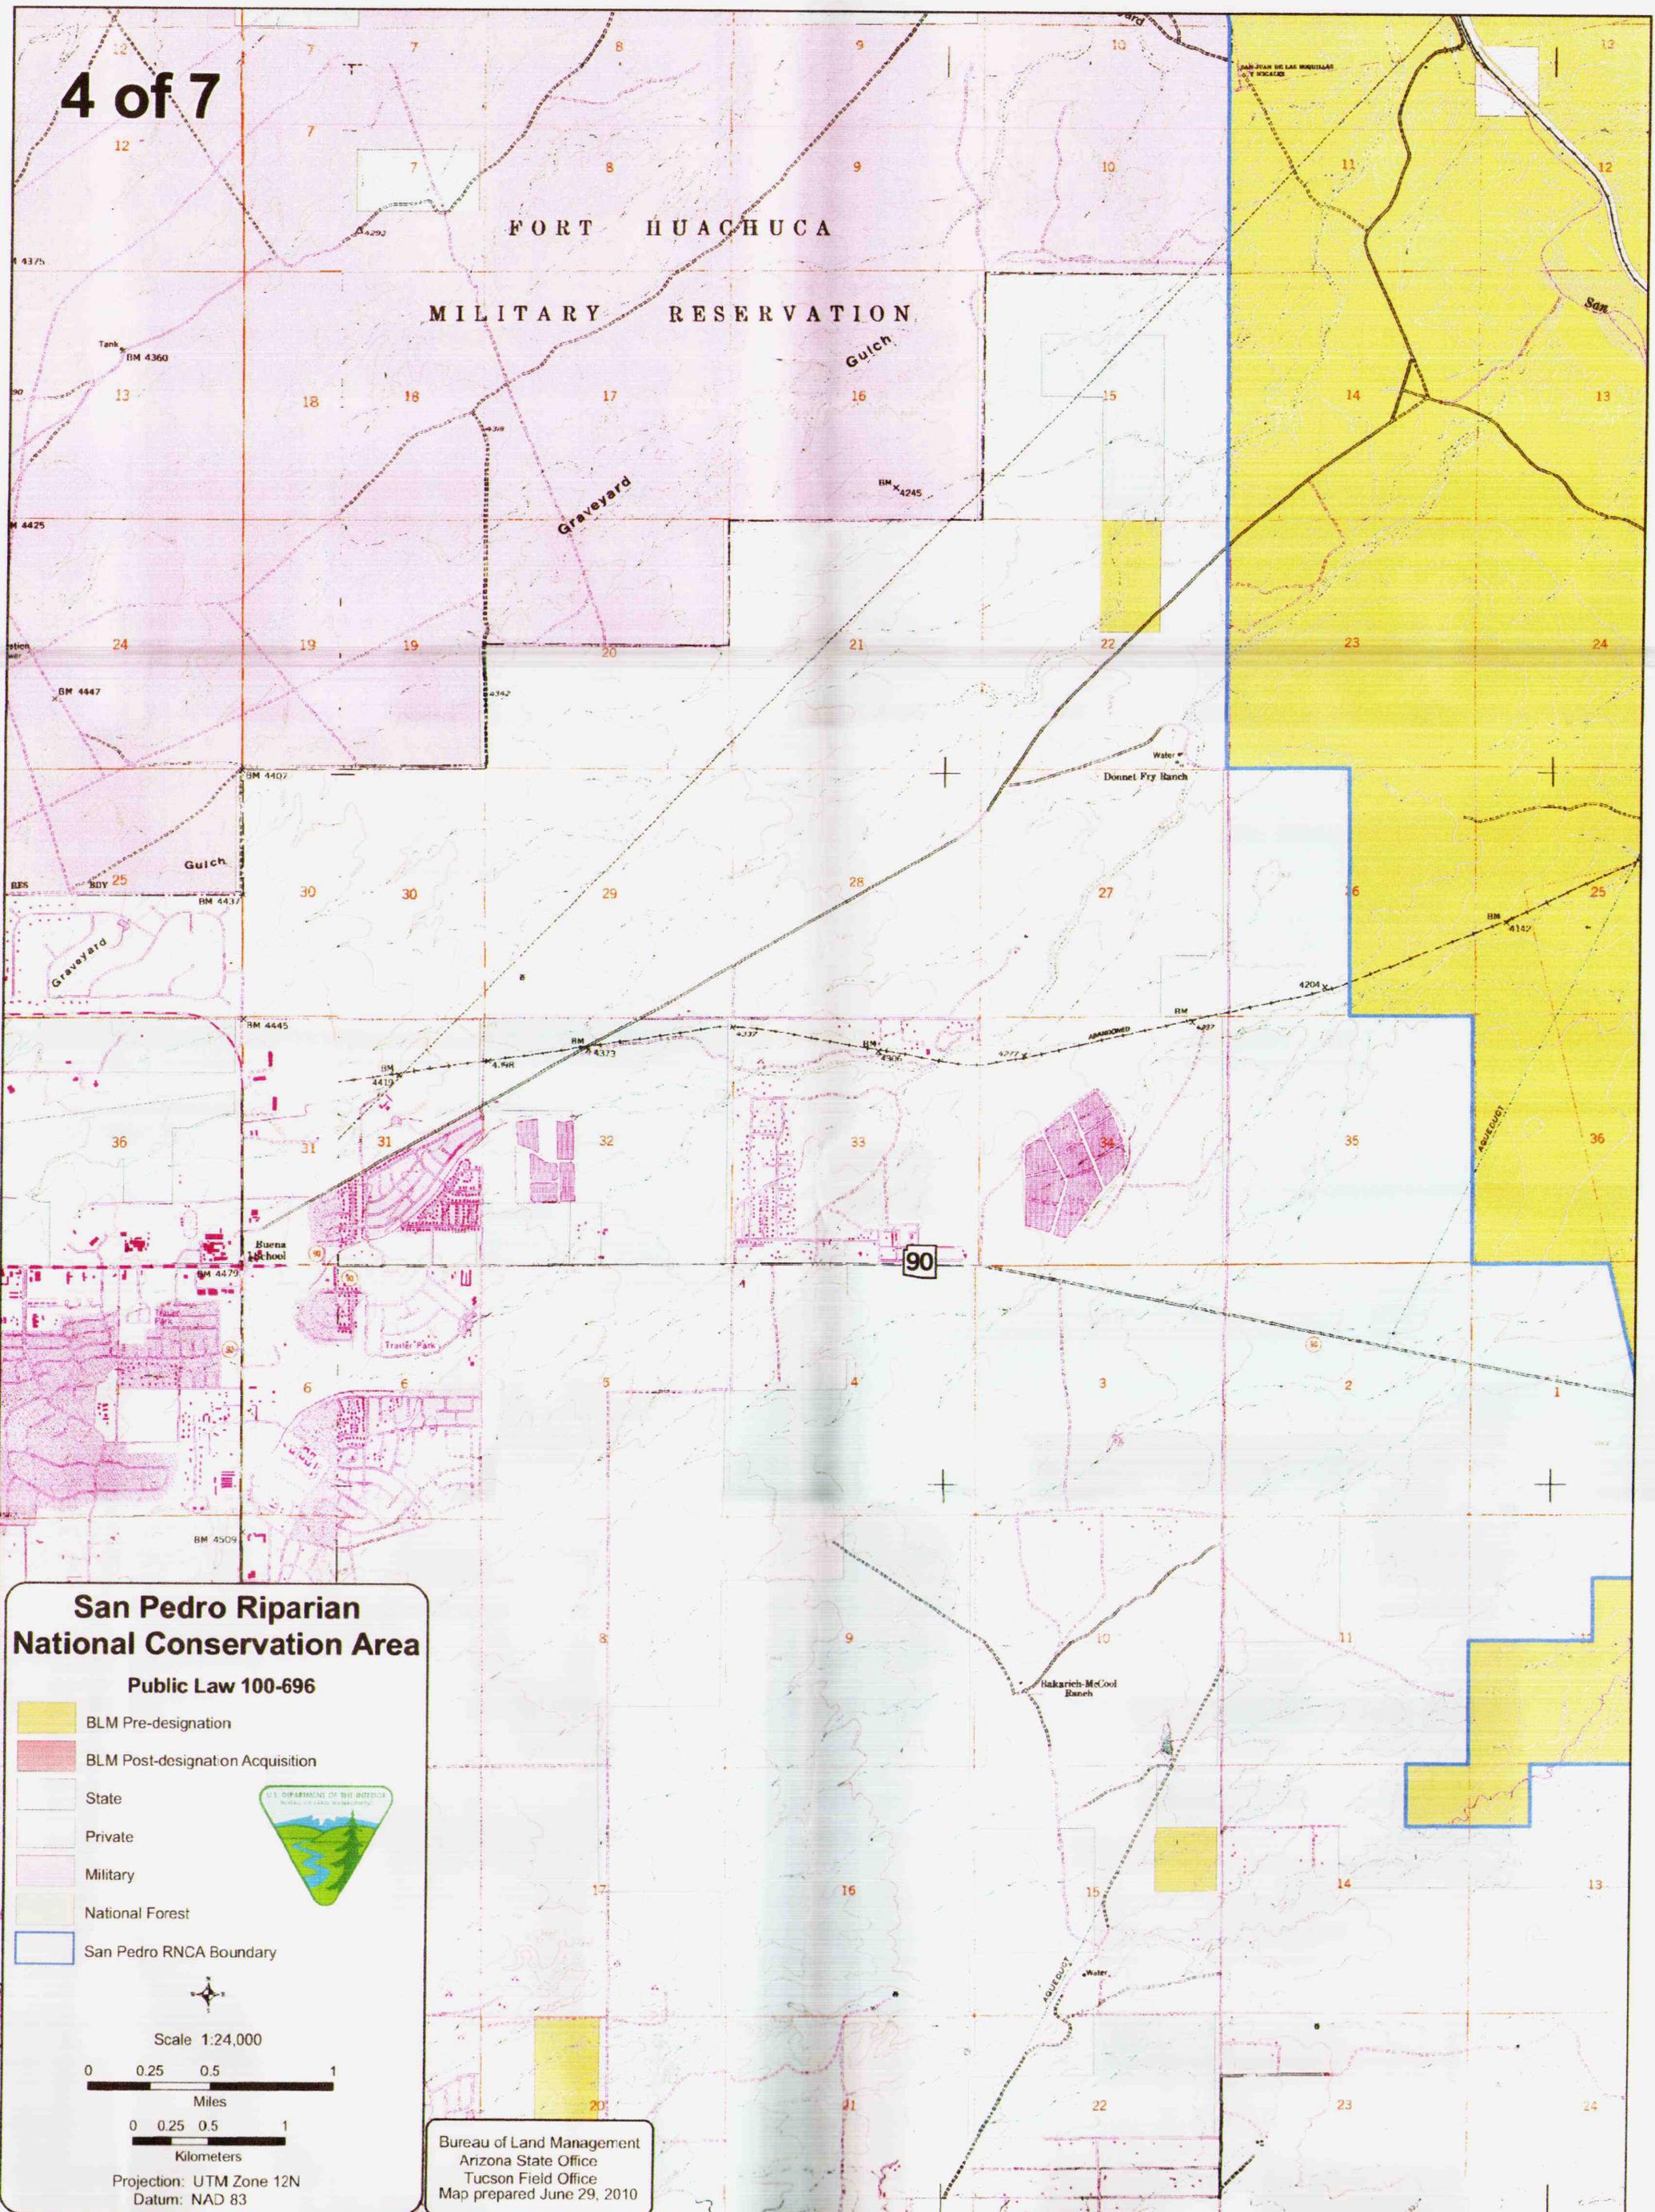


**San Pedro Riparian
National Conservation Area**
Public Law 100-696

-  BLM Pre-designation
-  BLM Post-designation Acquisition
-  State
-  Private
-  Military
-  National Forest
-  San Pedro RNCA Boundary




Scale 1:24,000

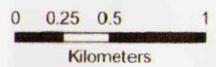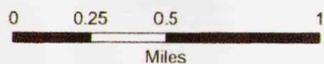

Projection: UTM Zone 12N
Datum: NAD 83

Bureau of Land Management
Arizona State Office
Tucson Field Office
Map prepared June 29, 2010

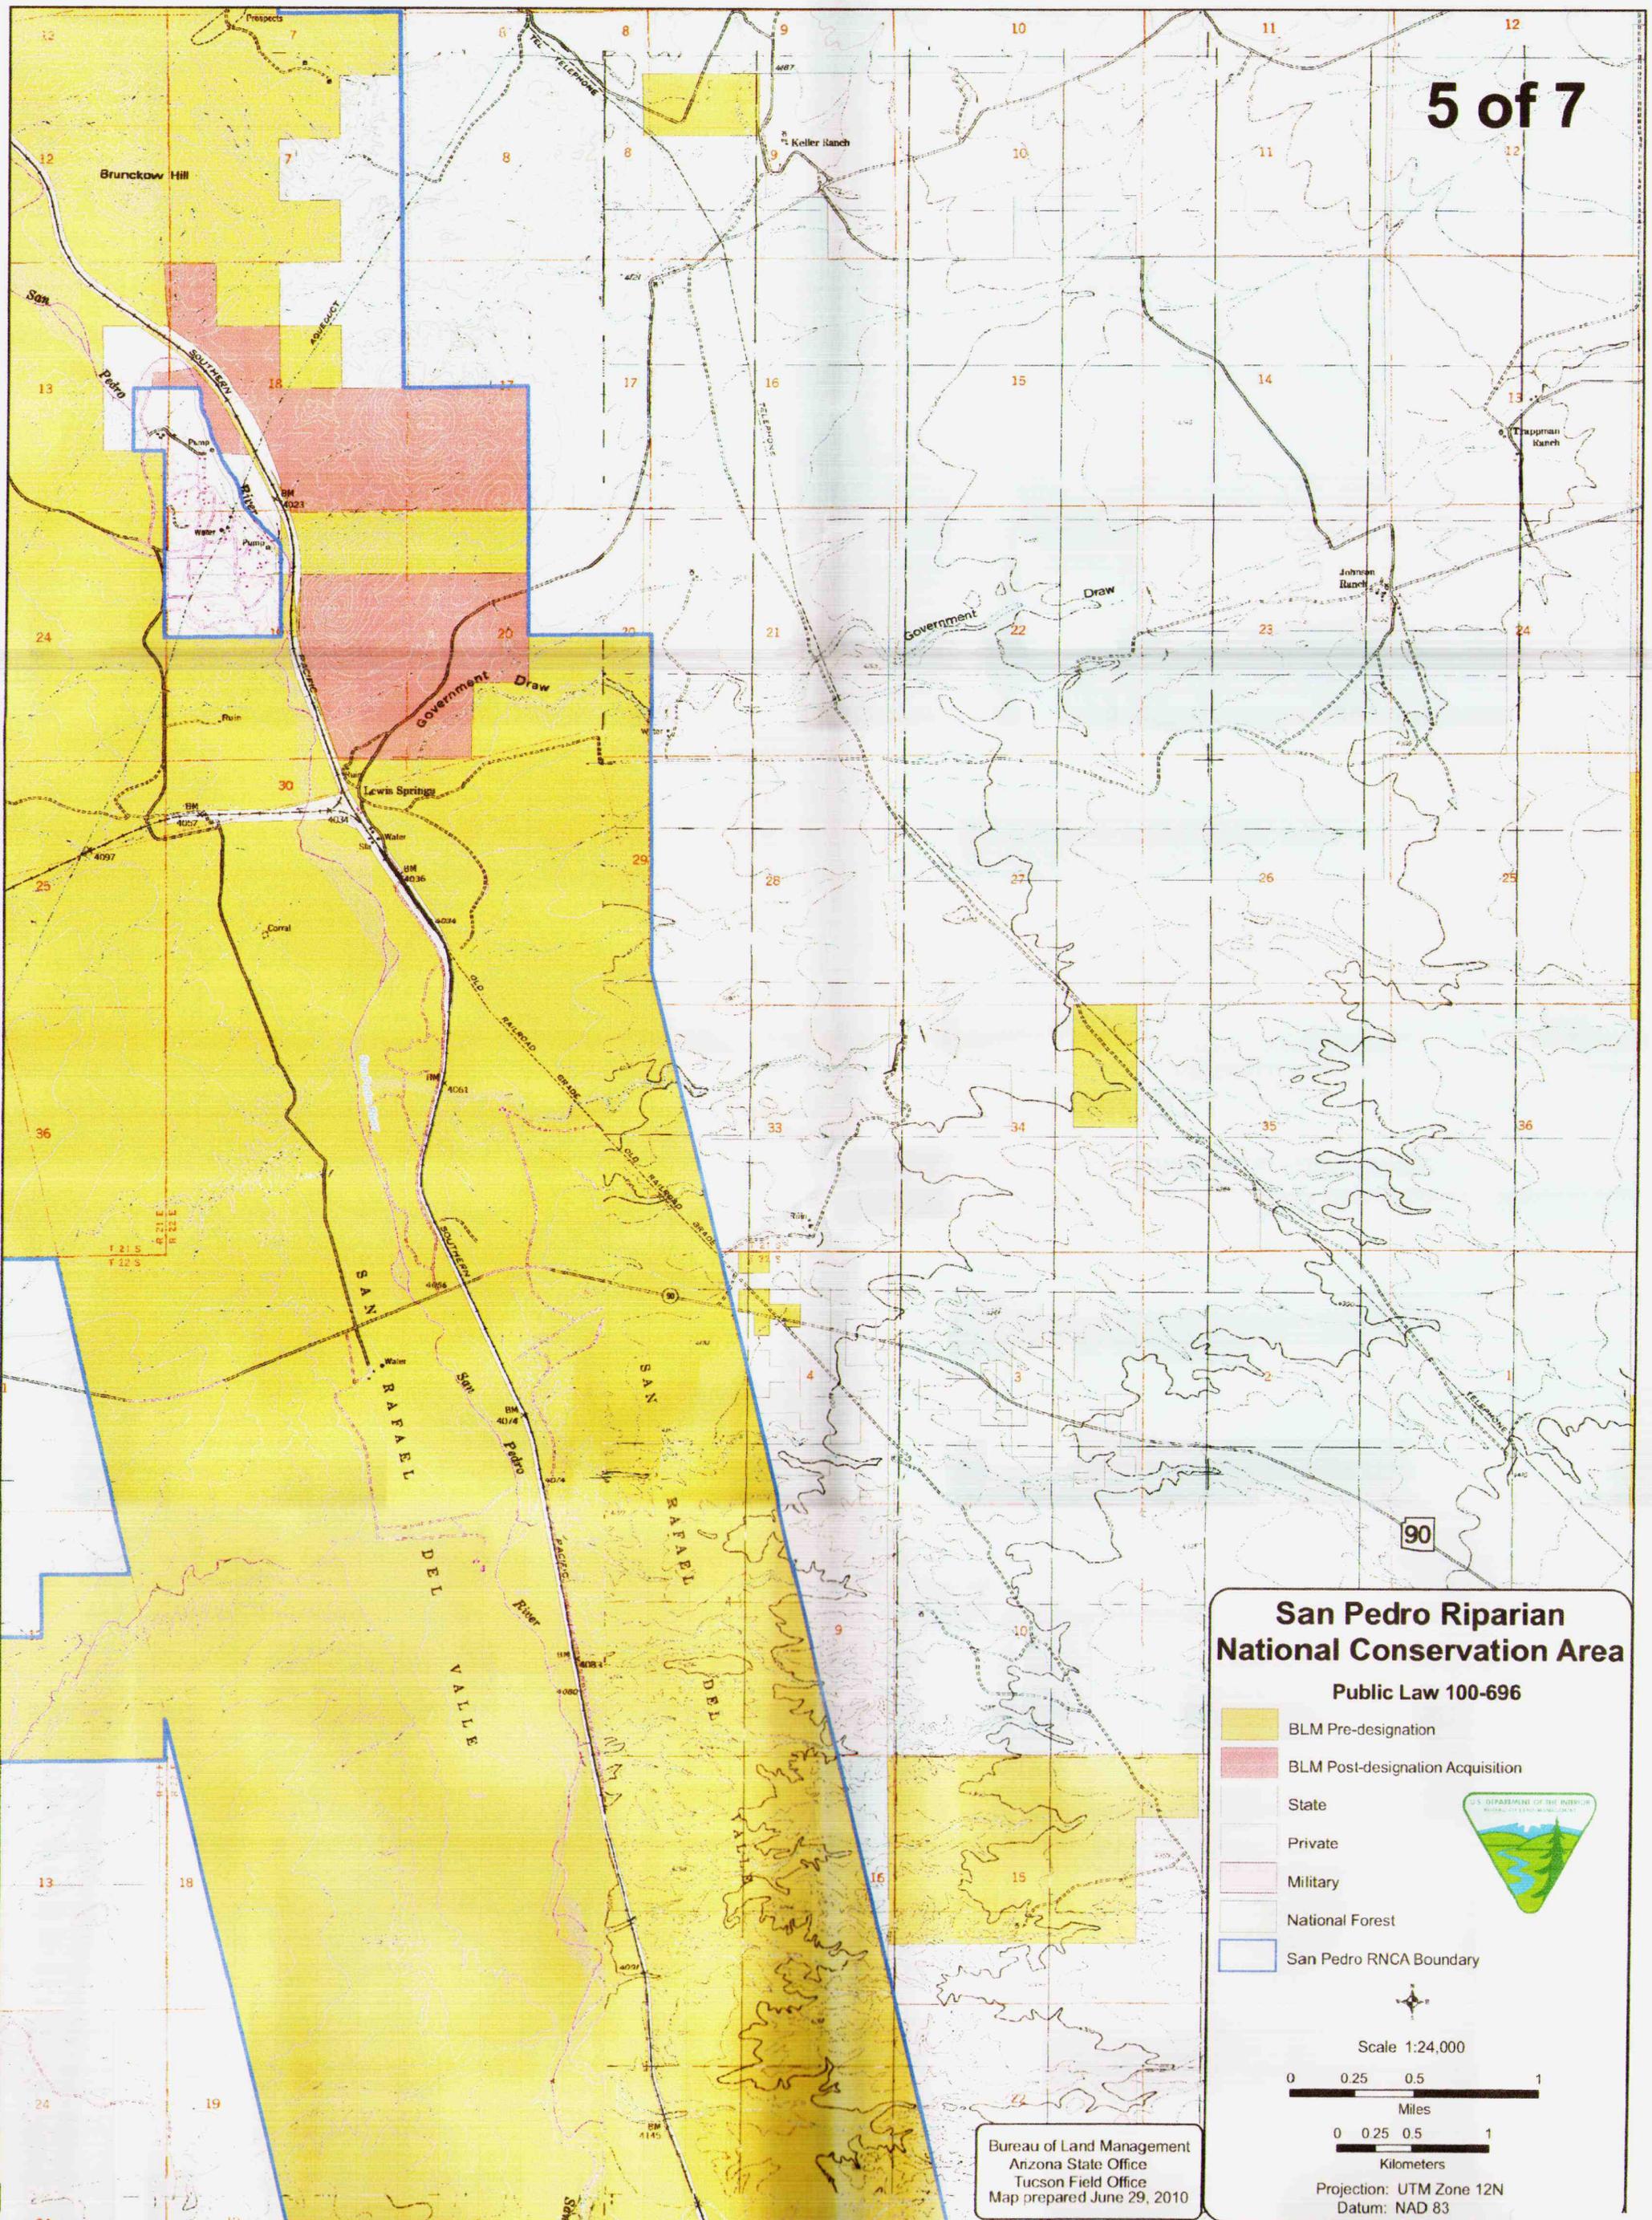

San Pedro Riparian National Conservation Area
Public Law 100-696

- BLM Pre-designation
- BLM Post-designation Acquisition
- State
- Private
- Military
- National Forest
- San Pedro RNCA Boundary




Scale 1:24,000

0 0.25 0.5 1
Miles

0 0.25 0.5 1
Kilometers

Projection: UTM Zone 12N
Datum: NAD 83

Bureau of Land Management
Arizona State Office
Tucson Field Office
Map prepared June 29, 2010

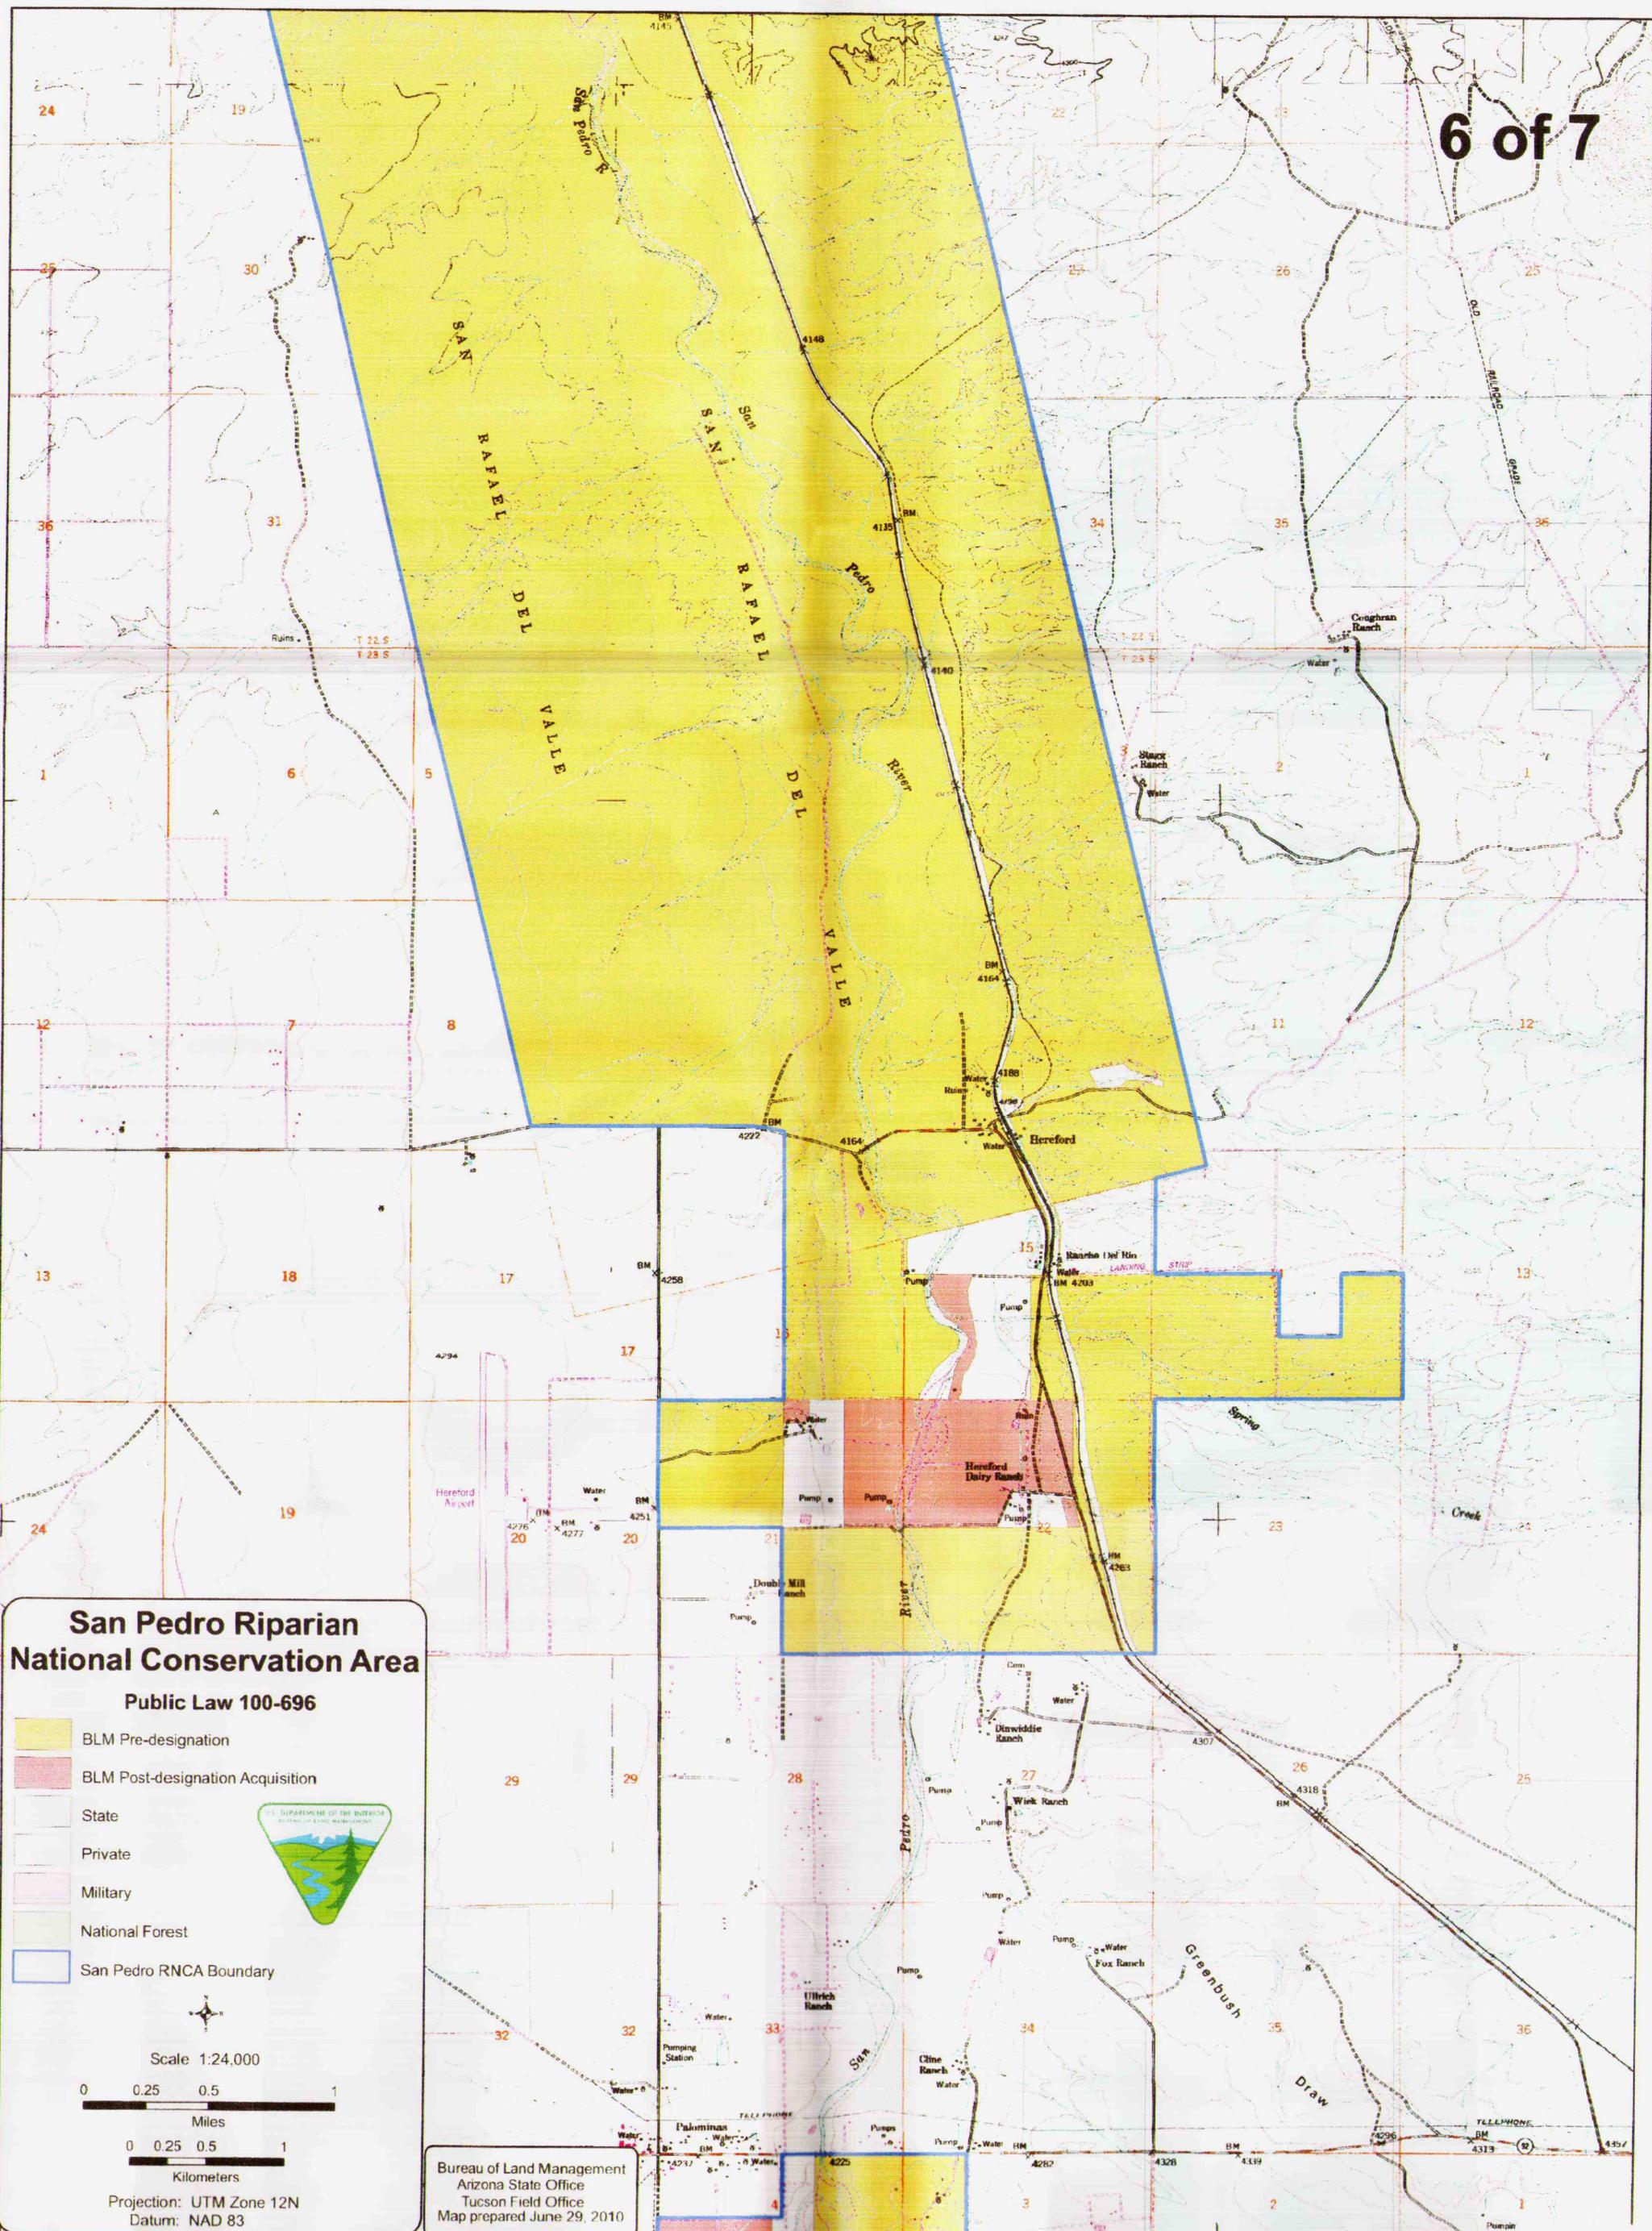


San Pedro Riparian National Conservation Area

Public Law 100-696

- BLM Pre-designation
- BLM Post-designation Acquisition
- State
- Private
- Military
- National Forest
- San Pedro RNCA Boundary




Scale 1:24,000

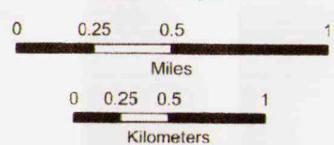

Projection: UTM Zone 12N
Datum: NAD 83

Bureau of Land Management
Arizona State Office
Tucson Field Office
Map prepared June 29, 2010

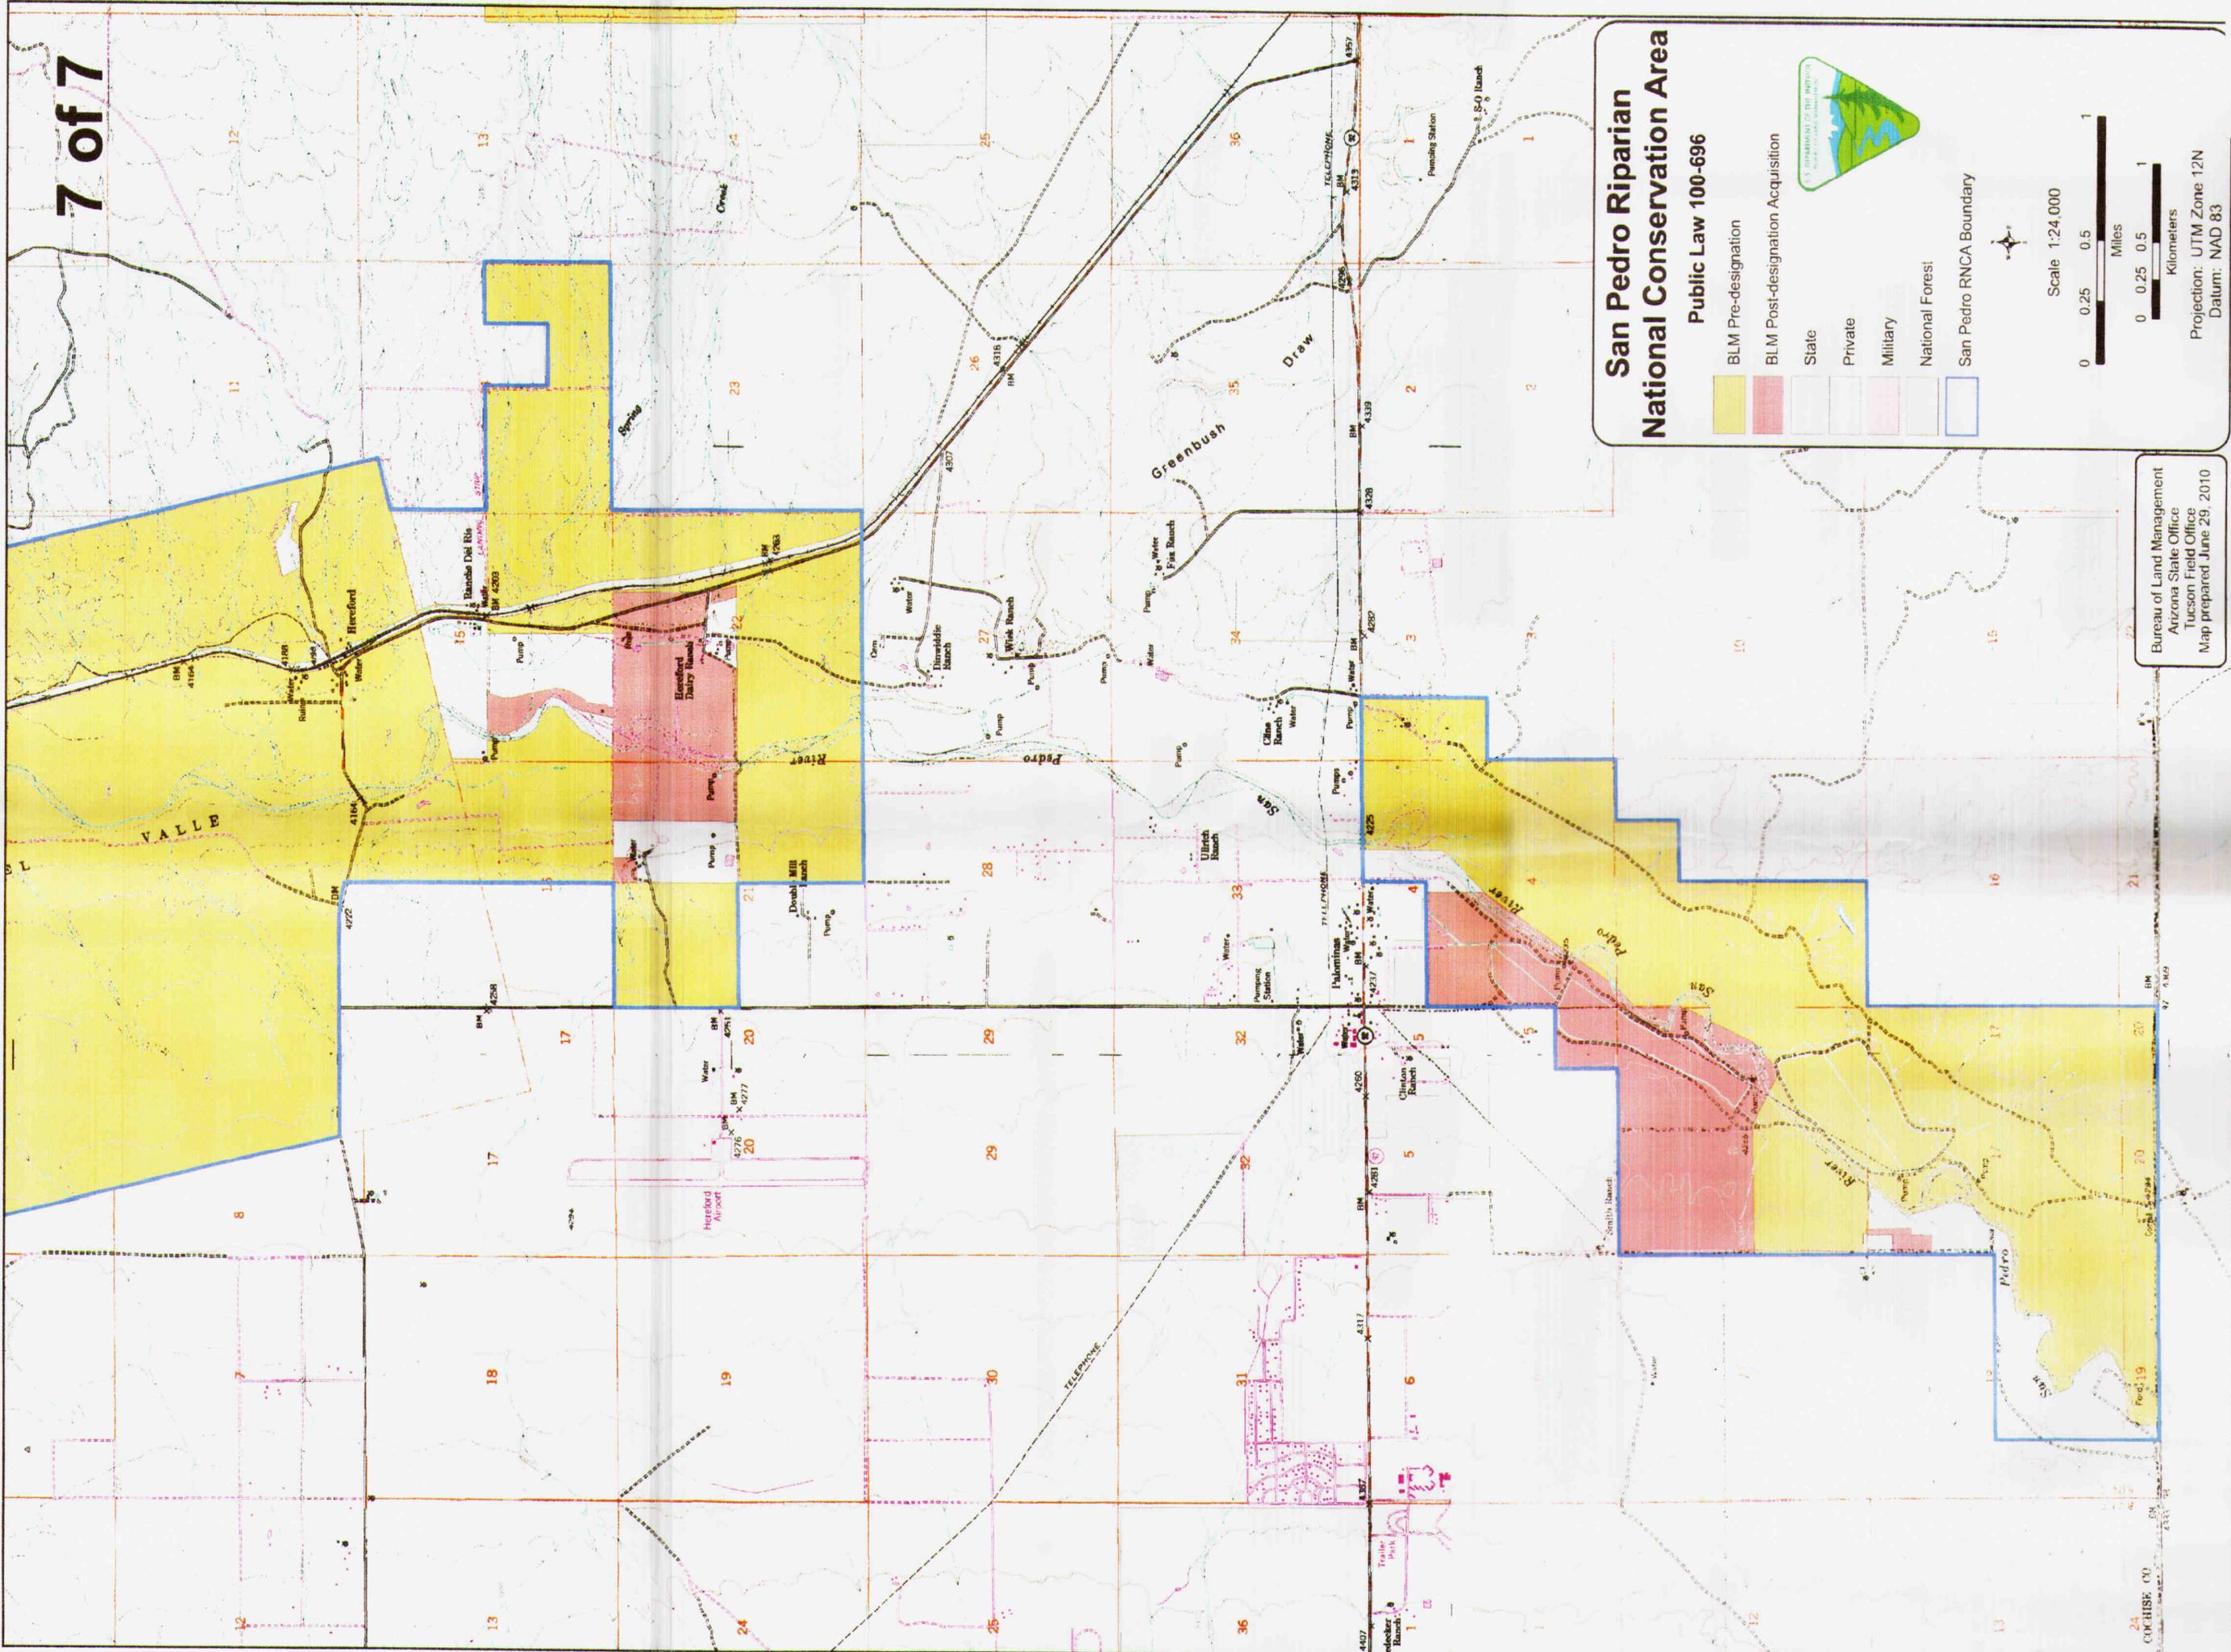

San Pedro Riparian National Conservation Area

Public Law 100-696

- BLM Pre-designation
- BLM Post-designation Acquisition
- State
- Private
- Military
- National Forest
- San Pedro RNCA Boundary



Scale 1:24,000



Projection: UTM Zone 12N
Datum: NAD 83

Bureau of Land Management
Arizona State Office
Tucson Field Office
Map prepared June 29, 2010